



North (side) elevation

South (side) elevation

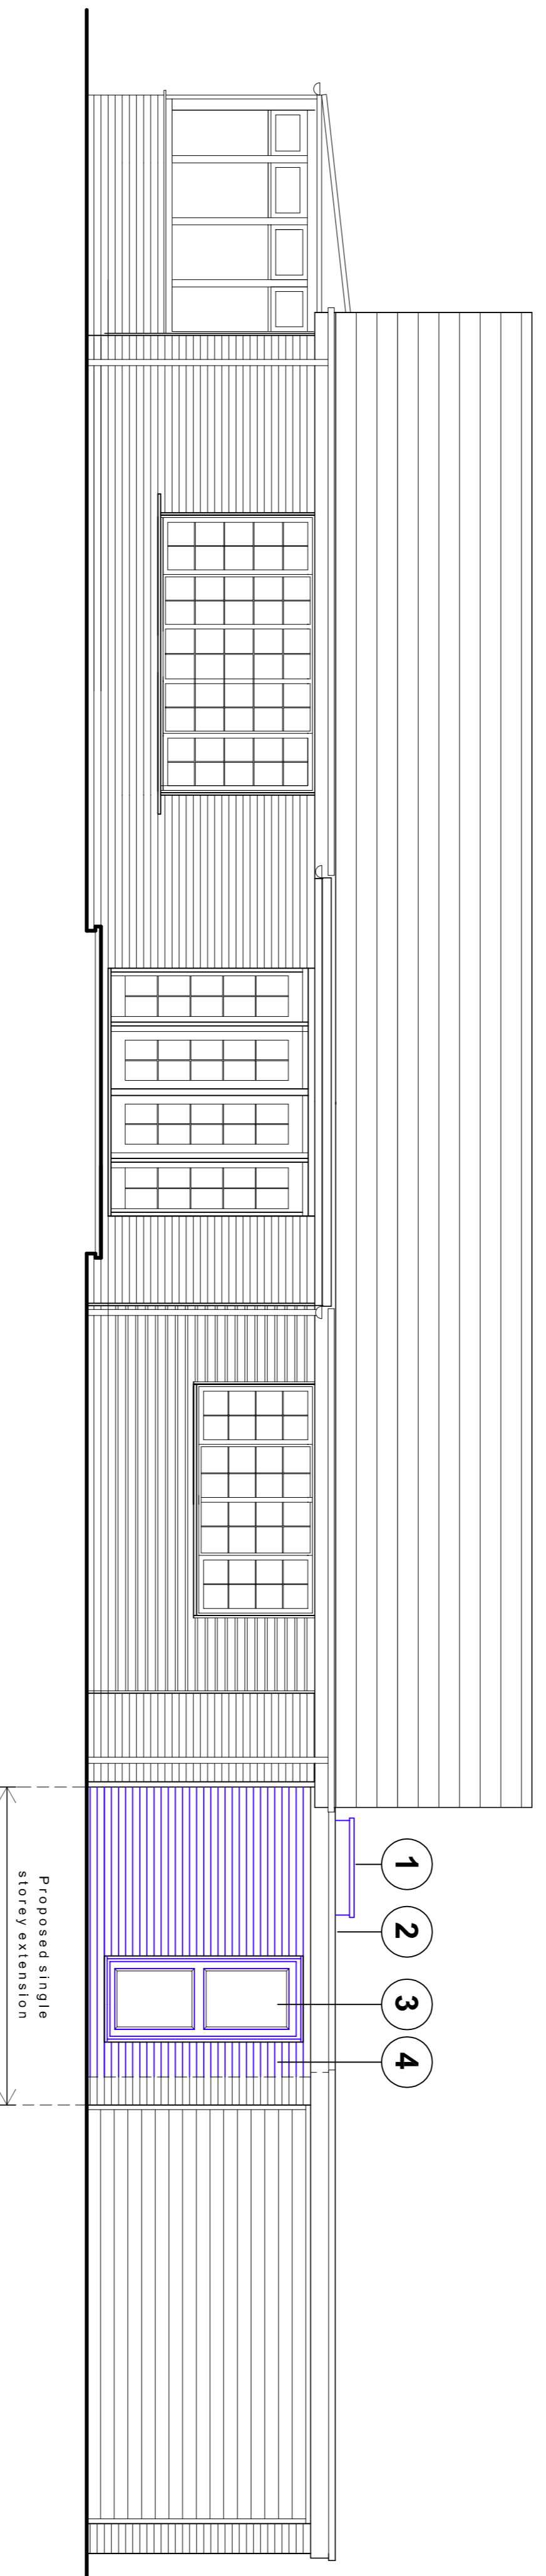


East (front) elevation

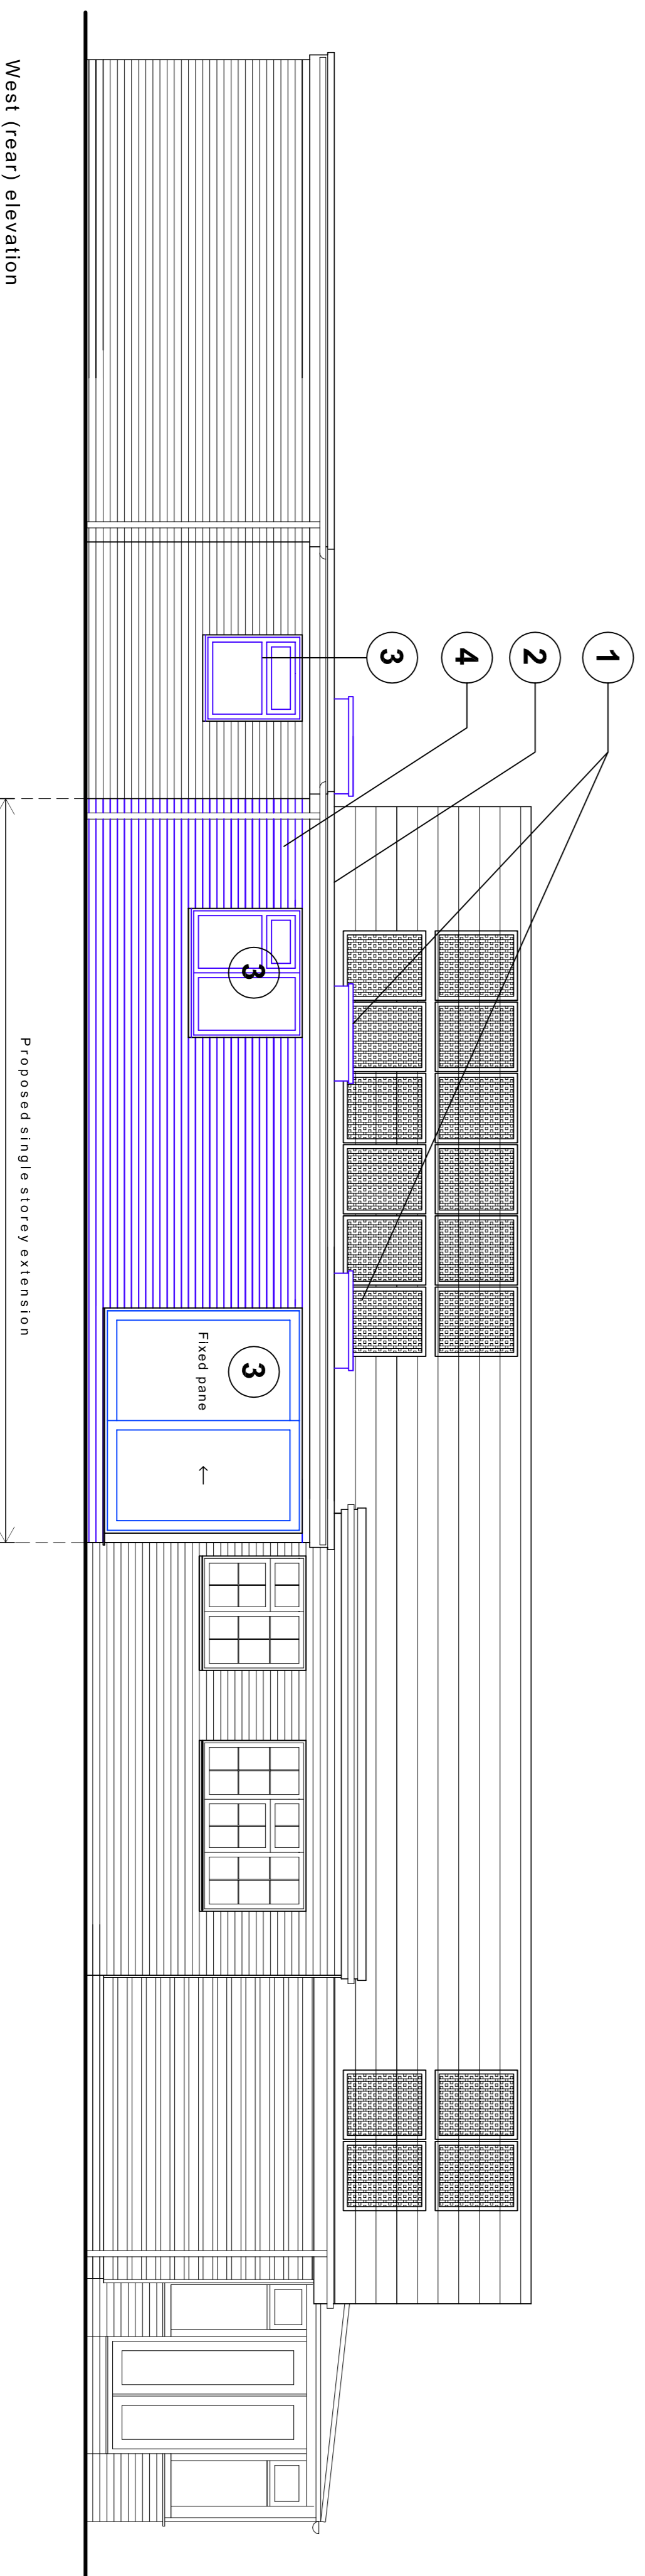


West (rear) elevation

Proposed elevations scale 1:50

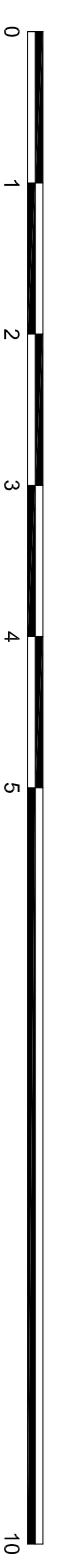

Proposed schedule of materials:

- 1 Roof lantern
(Velux or similar product)
- 2 Single ply flat roof to match existing
- 3 UpVC doors & windows to match existing
- 4 Bricks to match existing

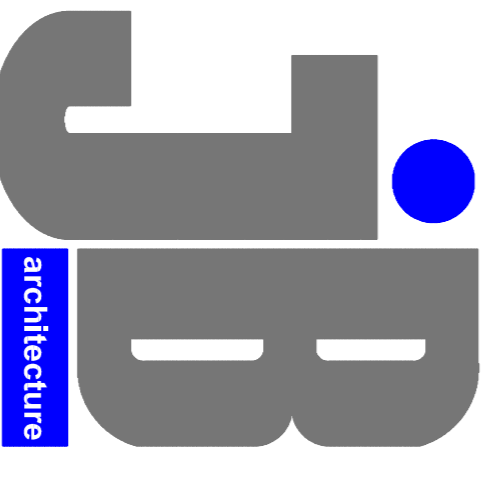

JB ARCHITECTURE
architecture
E: admin@jb-architecturedesign.com
W: www.jb-architecturedesign.com
T: 01243 933732

For
MRS EDWARDS
Project
PROPOSED LOFT CONVERSION
AT 18 CONEY ROAD
EAST WITTERING,
PO20 8DA

Title
PROPOSED ELEVATIONS

Date	Drawn	Scale	Checked
March 2021	JB	1:50 @ A1	
Job Number		Drawing Number	Revision
PL3.903.21			-13