

**DISCLAIMER**


This drawing is copyright and must not be reproduced without the consent of Gласper Lee Design Limited. Responsibility is not accepted for errors made by others in scaling from this drawing. All construction information should be taken from figured dimensions only. All dimensions to be checked on site by the main contractor prior to any commencement of works on site or any fabrication works off site. Any discrepancies found within the drawing must be immediately reported to Gласper Lee Design Limited. This drawing must be read in conjunction with all other project related drawings and documents; and all (if any) design team and consultants drawings and documents.

**CDM REGULATIONS 2015**

Works covered by the CDM Regulations 2015 shall not commence until the correct duty holders are in place and all relevant and project specific documents are in place.

Ordnance Survey®

OS Sitemap®

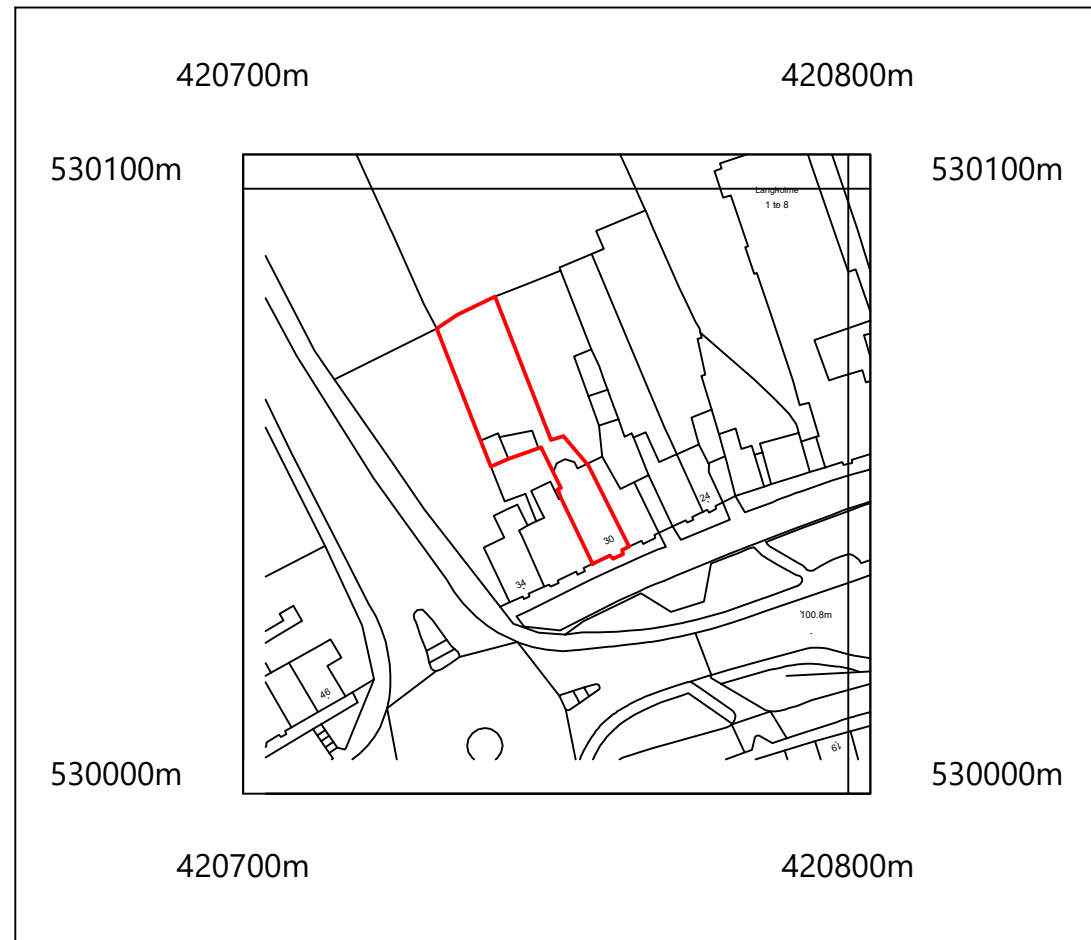

©Crown Copyright and database rights 2020 OS Licence no. 100019980



Metres  
Scale 1:1250 @ A3  
N

**GLASPER LEE DESIGN**  
GLD Architecture Planning Development

A: Office 4, 16 Tuffers Street, Bishop Auckland, Co. Durham, DL14 7AD

T: (01388) 433751

E: Matthew@GlasperLee.co.uk

W: www.GlasperLee.co.uk



#GlasperLeeDesigns



**Project:**

30 High Bondgate  
Bishop Auckland  
Co. Durham  
DL14 7PJ

**Client:**

Mr & Mrs Cockerill

**Drawing Title:**

Site Location Plan

**Date:**

March 2021

**Scale:**

1:1250 @ A3

**Drawn By:**

ML

**Project Ref:**

GLD115

**Drawing No:**

00

**Revision:**