


COVER SHEET

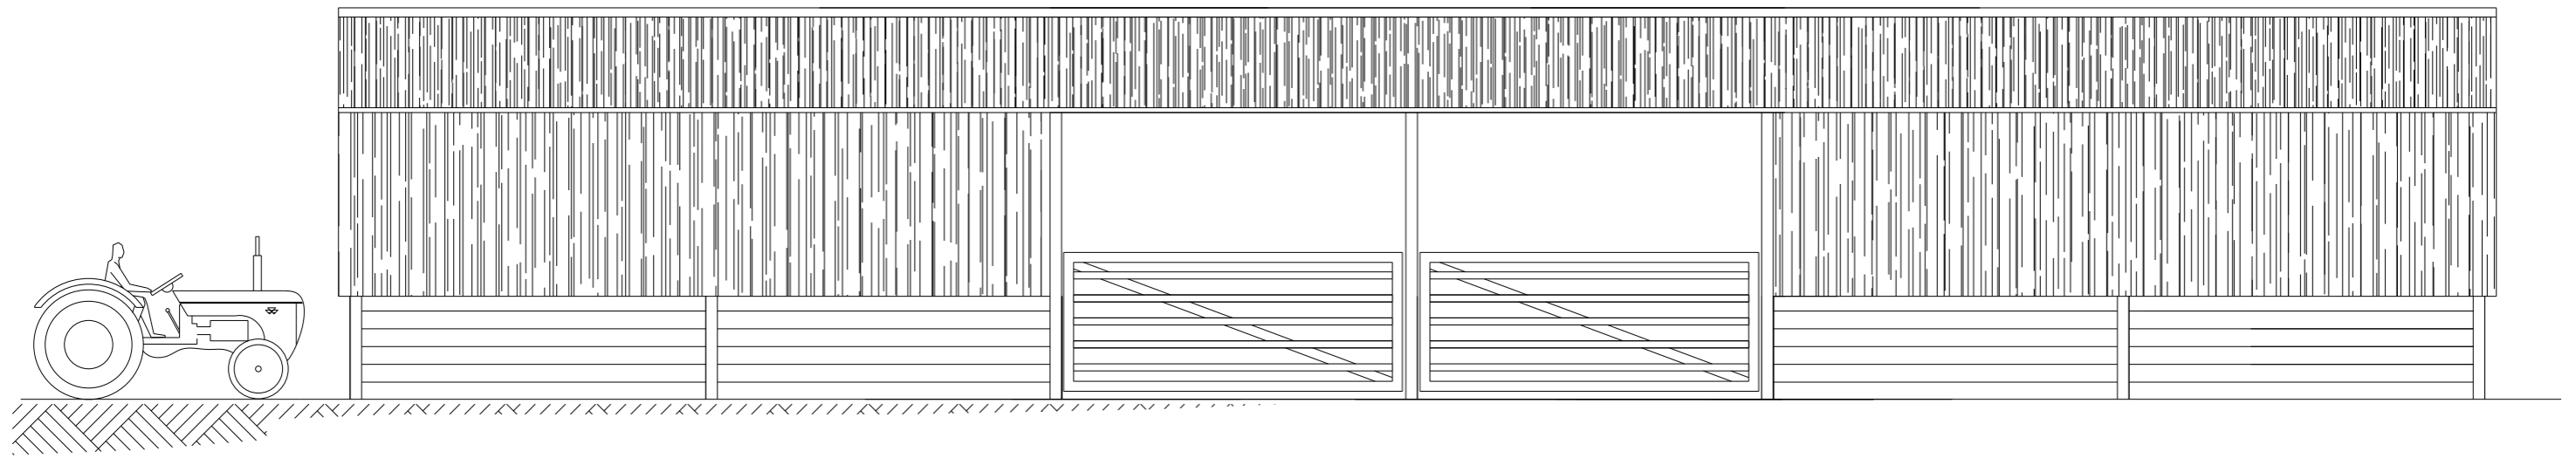

PROPOSED EXTENSION
TO AGRICULTURAL BUILDING
at
HOWDEN HEAD
FIR TREE
CROOK
Co. DURHAM
DL15 8BN

EXISTING & PROPOSED
DRAWINGS

MAR 2021