


04

Concrete blanks
1500mm high

EXISTING AGRICULTURAL BUILDING
20.000 X 15.000m
+ 10.000

PROPOSED EXTENSION
TO BUILDING
10.000 X 15.000m
+ 10.000

Access gates

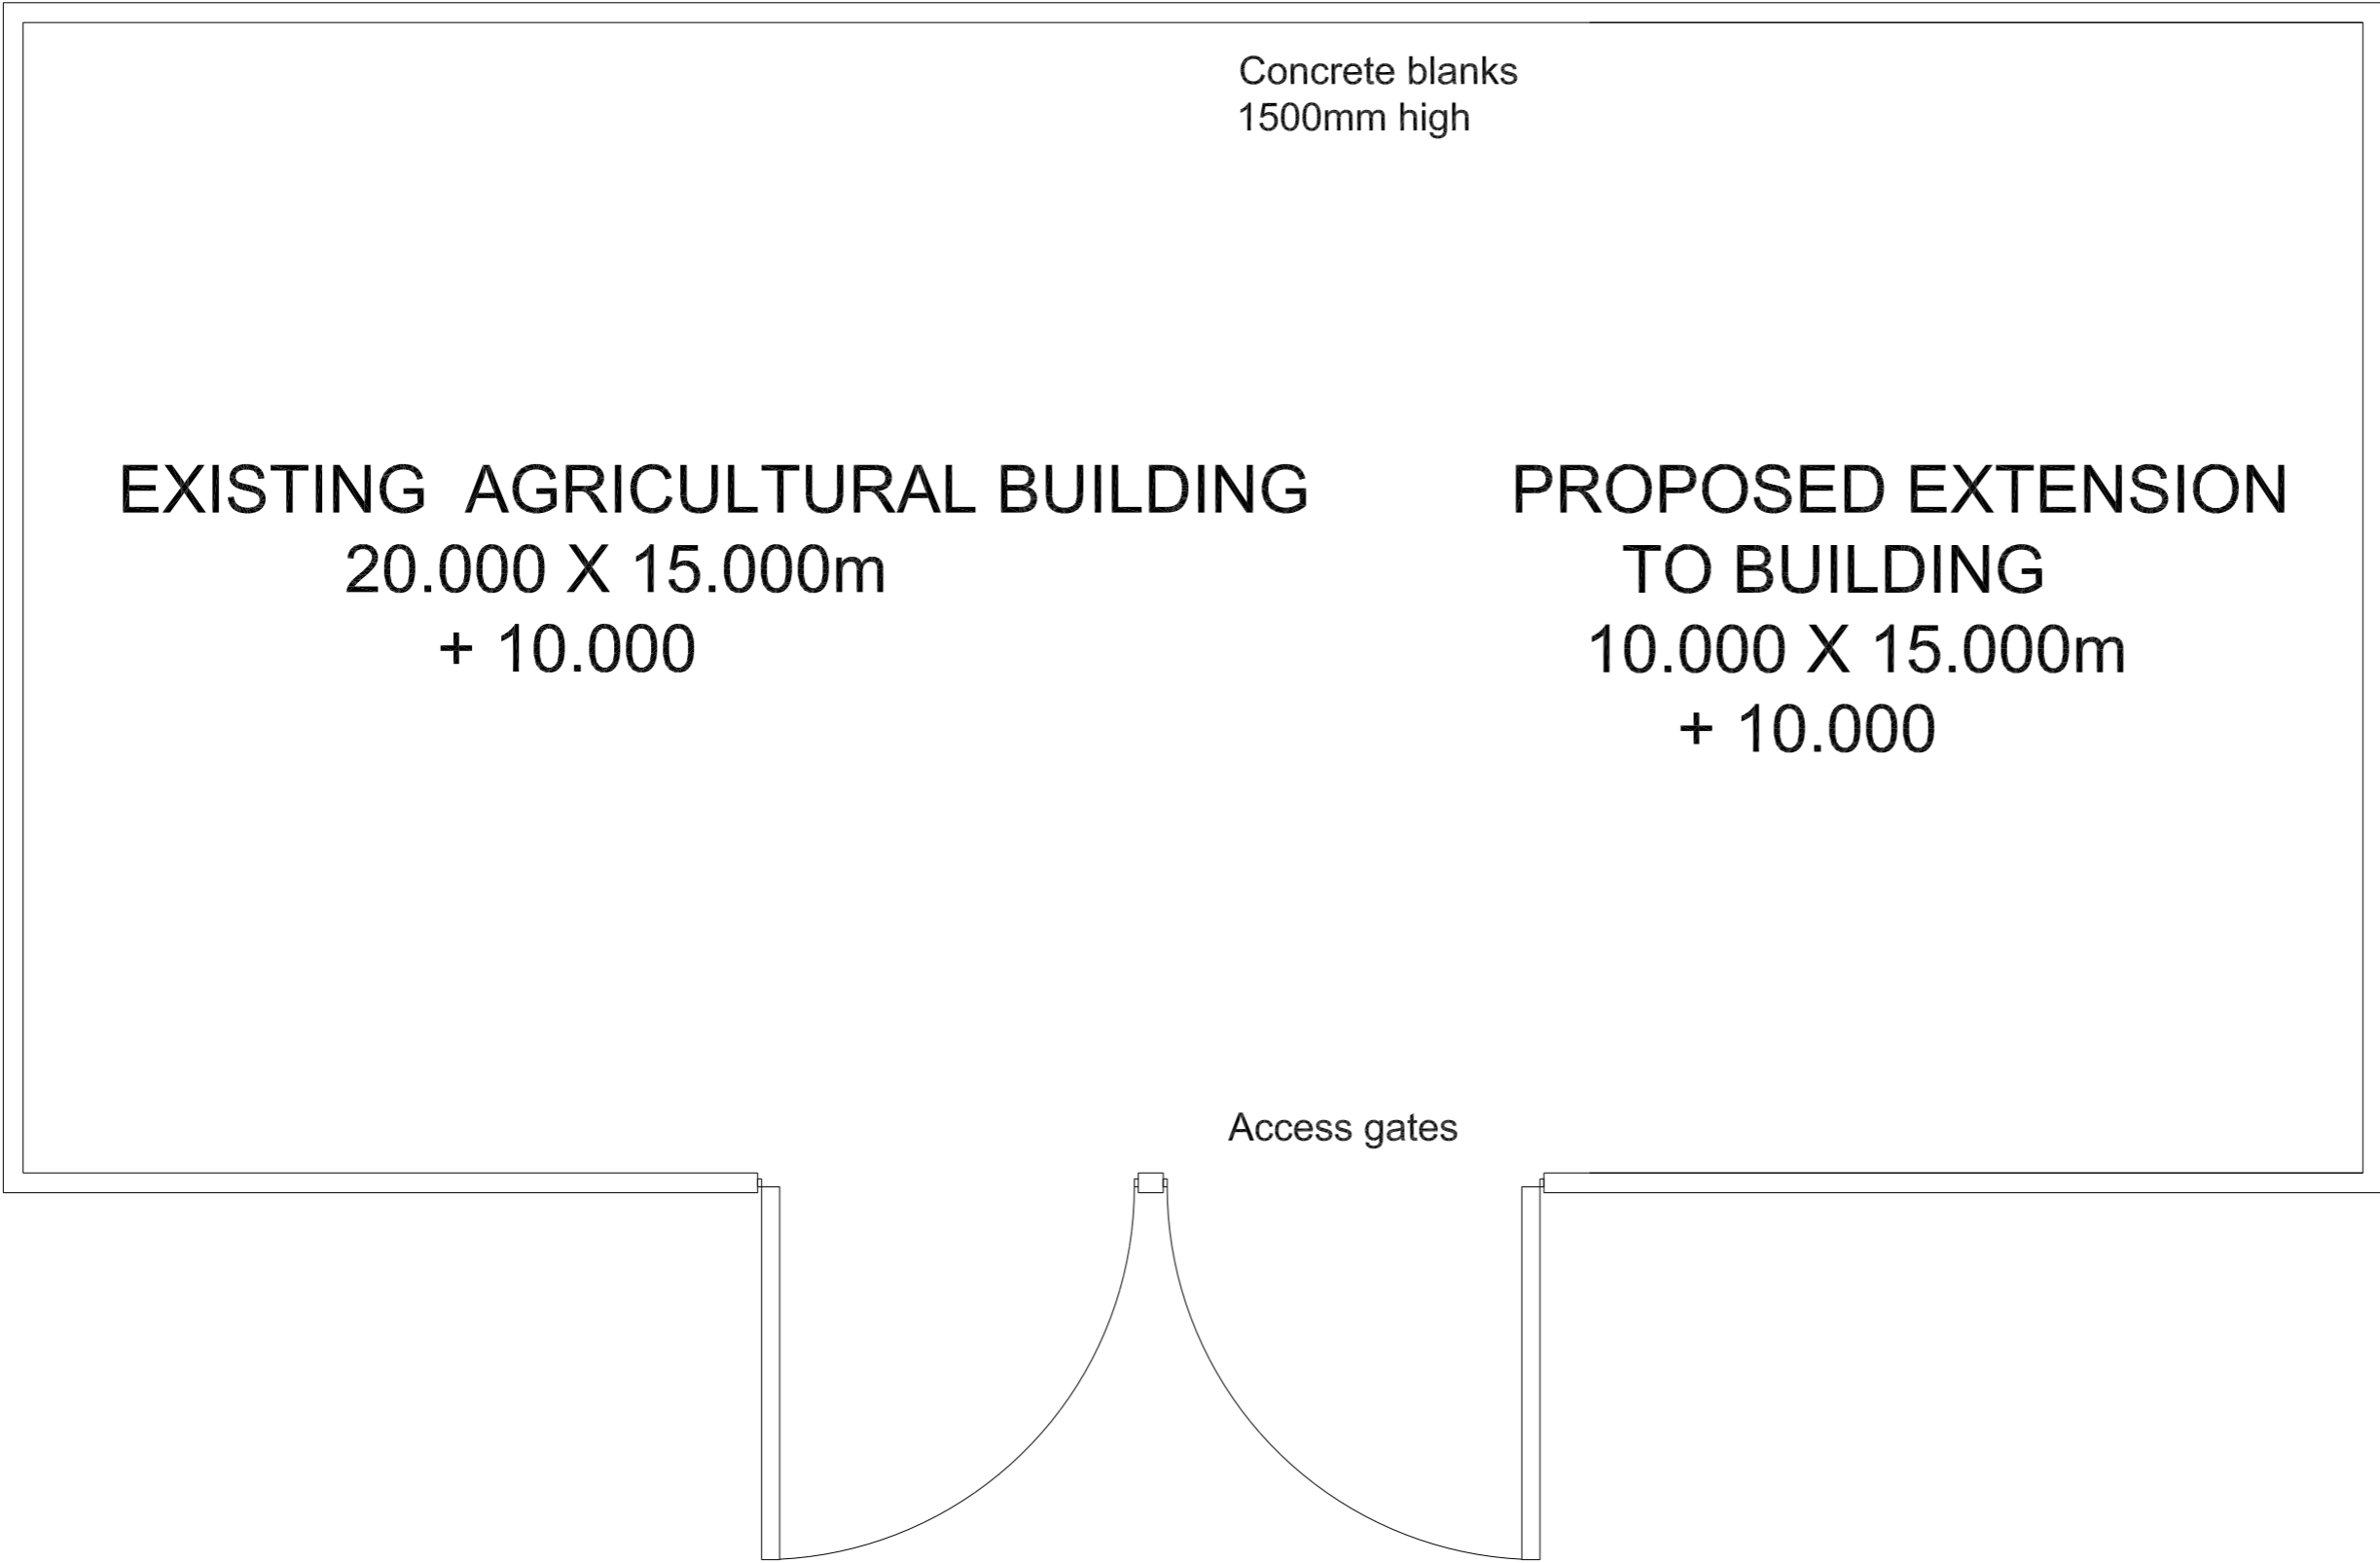

REVISIONS

No.	Date.

Scheme:
Proposed Extension
to Agricultural Building
at
Howden Head,
Fir Tree,
Crook Co. Durham

Drawing:
Existing Plan

Job No: Armstrong/02 Date: Mar 21
Scale: as shown

Dwg.No: 04