
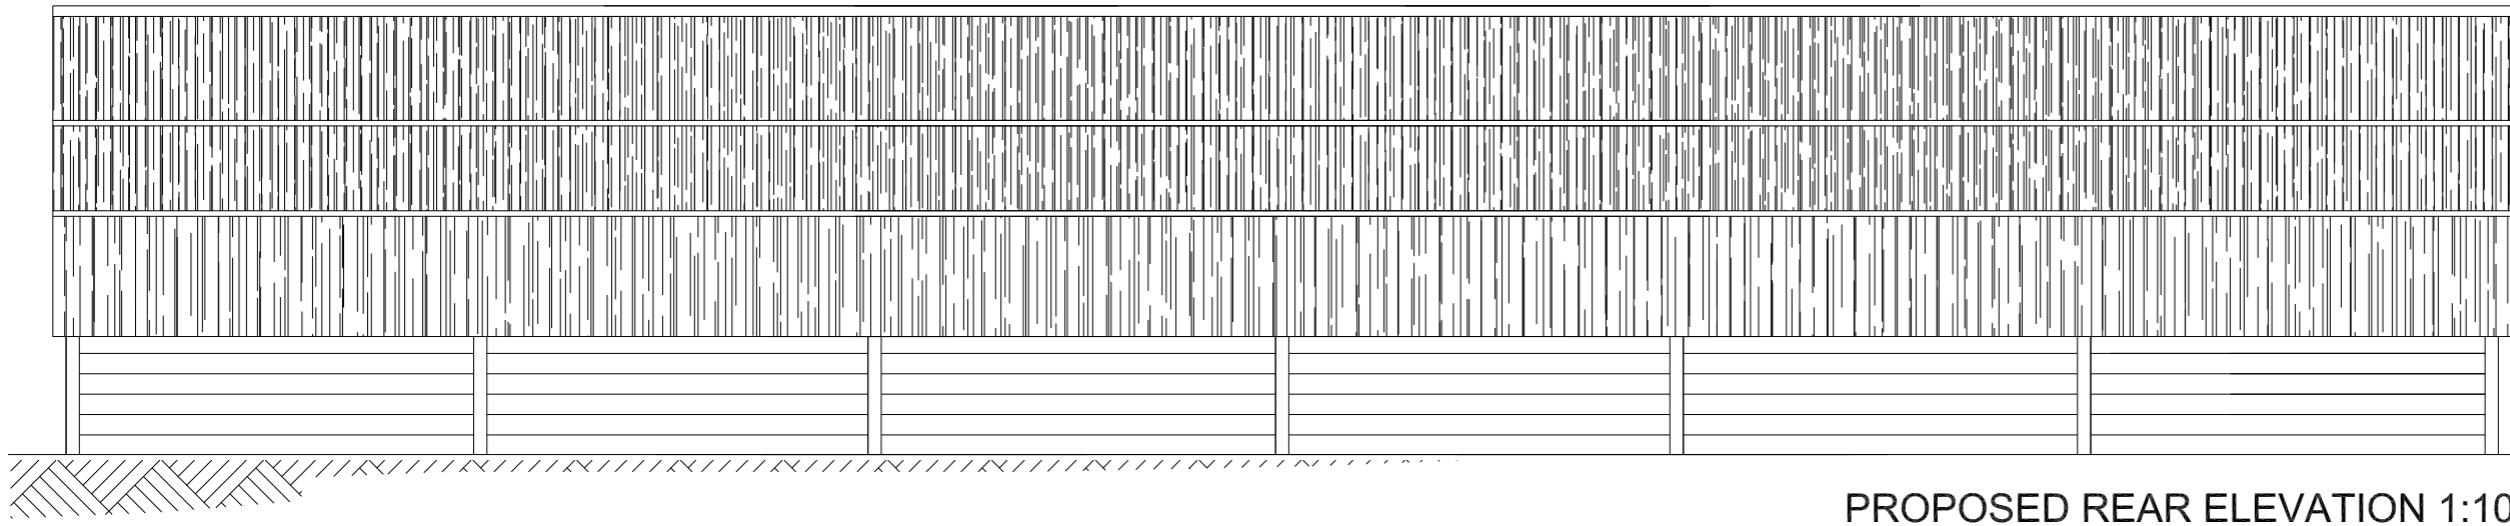
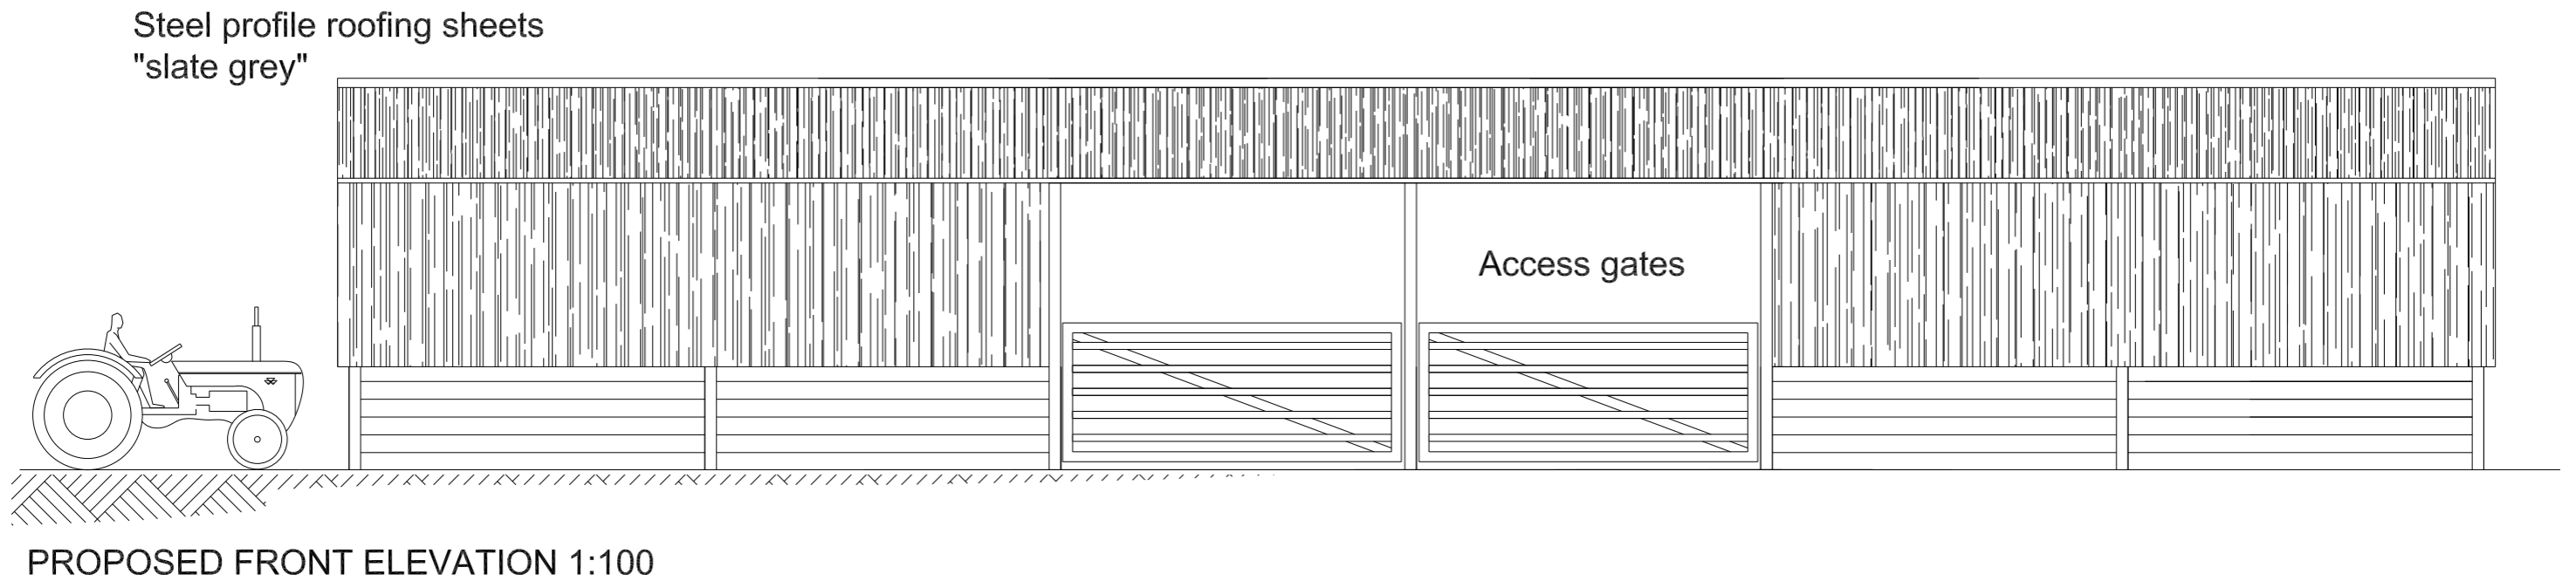


Specification

03

These drawings have been prepared for the purposes of applying for Planning and Building Regulations only. The drawings must not be scaled from and all dimensions are indicative and must be checked on site. All setting out or other details of the works are to be agreed with the building owner prior to works commencing on site. Where necessary it is the responsibility of the building owner to appoint a Structural Engineer and all Specialist, Suppliers and Nonminated Sub- Contractors, and for all appointed Contractors to supply all information as required.

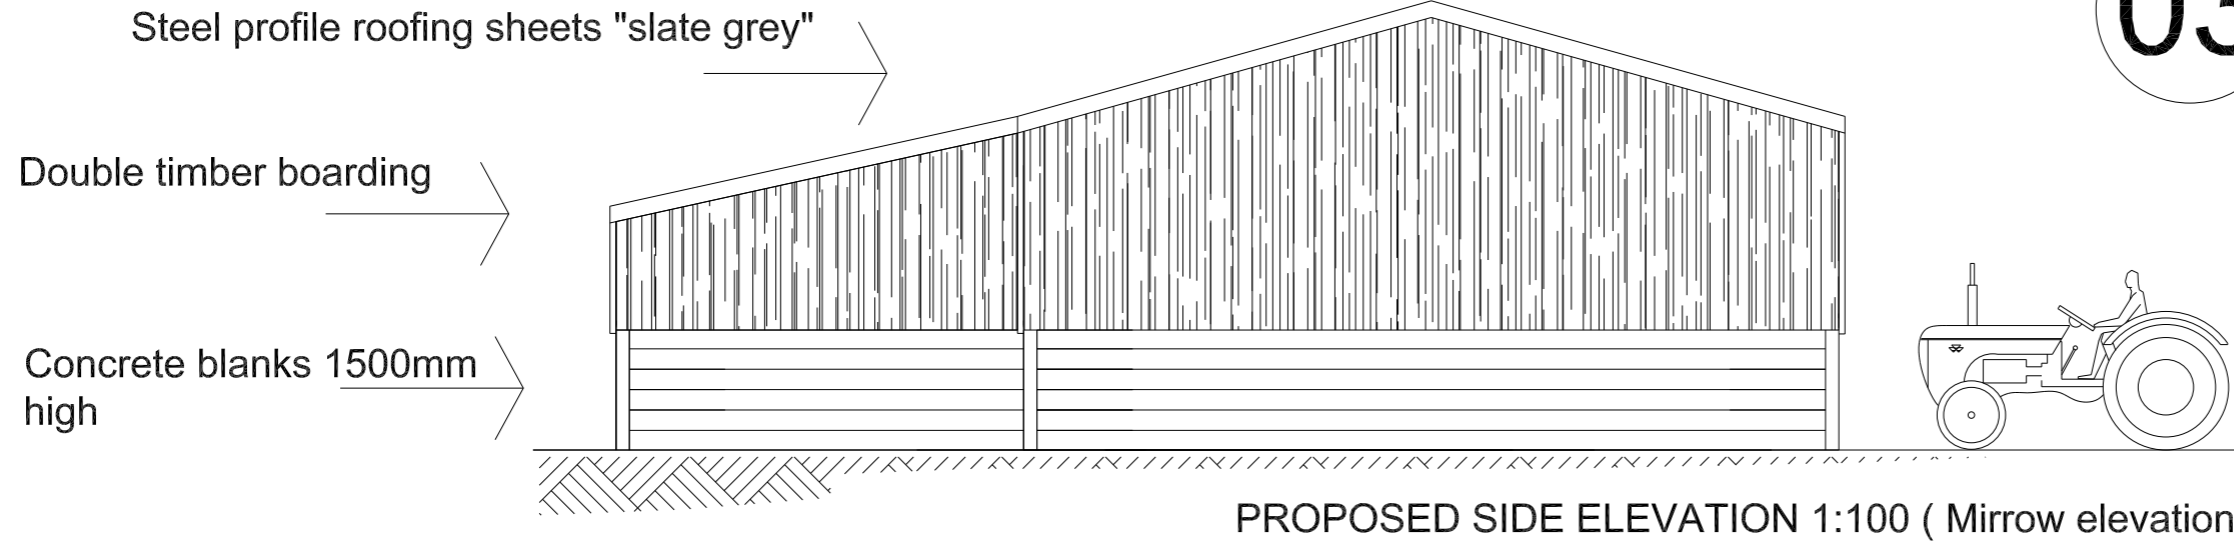

PROPOSED ELEVATIONS

1:100 @ A3

REVISIONS		
No.	Date.	

Scheme:	
Proposed Extension to Agricultural Building at Howden Head, Fir Tree, Crook Co. Durham	
Drawing:	
Proposed Elevations	
Job No:	Armstrong/02
Date:	Mar 21
Scale:	as shown
Dwg.No:	03