


Justiciary Buildings, Saltmarket, Glasgow

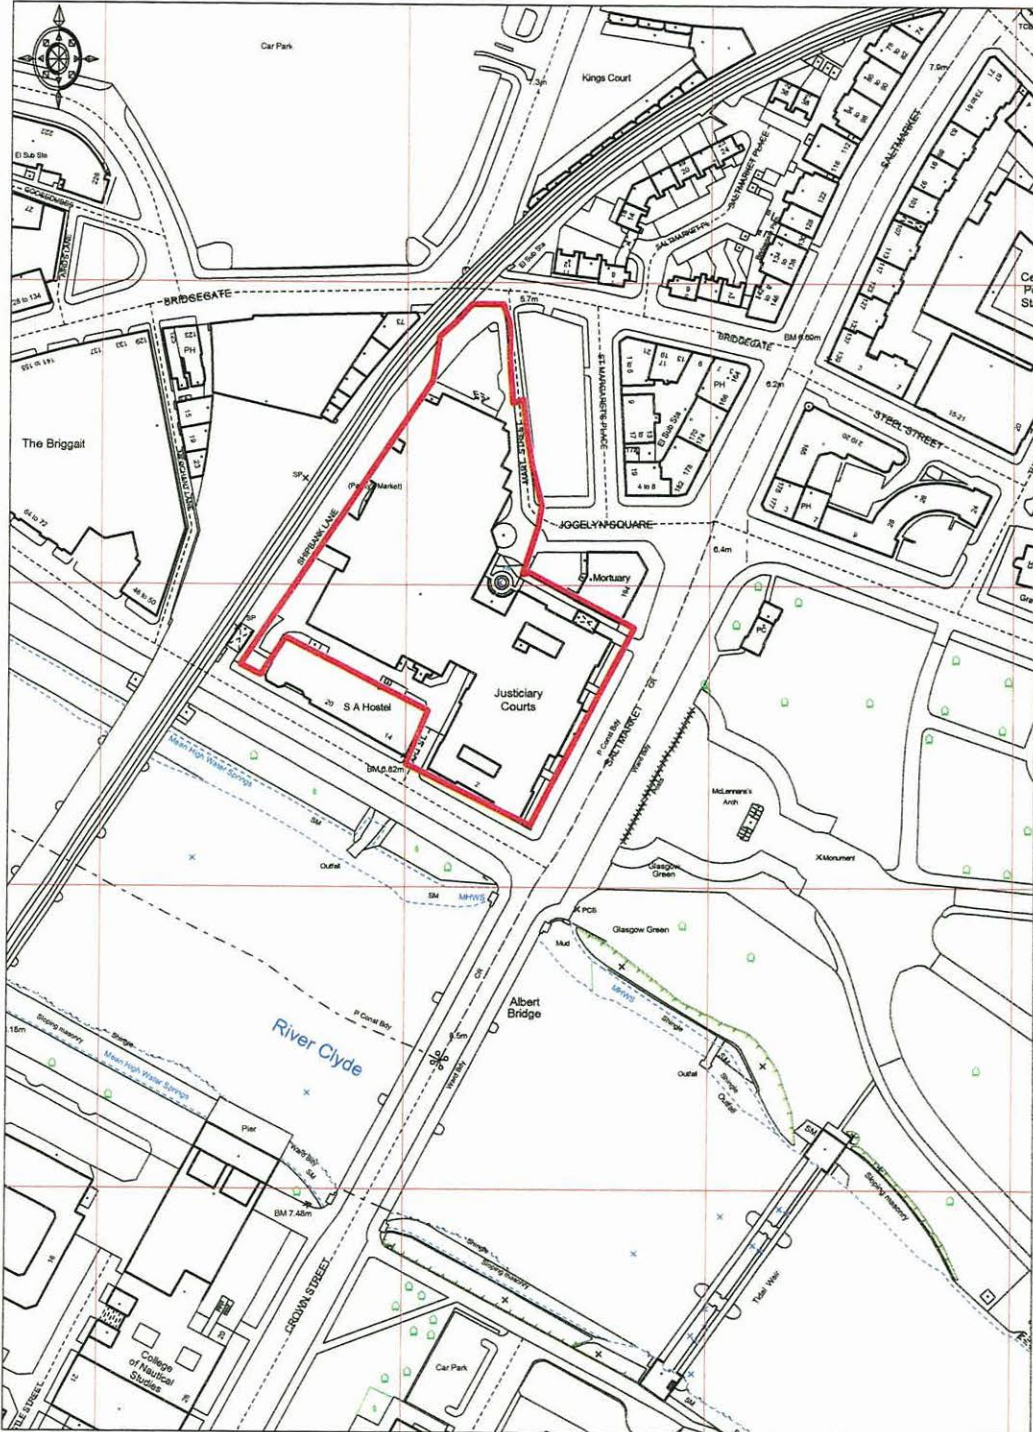

Ordnance Survey

© Crown Copyright 2008. All rights reserved. Licence number 100020449. Plotted Scale - 1:2500

1:1250

