



Scale 1:50 (AT A2)

0 0.5 1 2 3

M

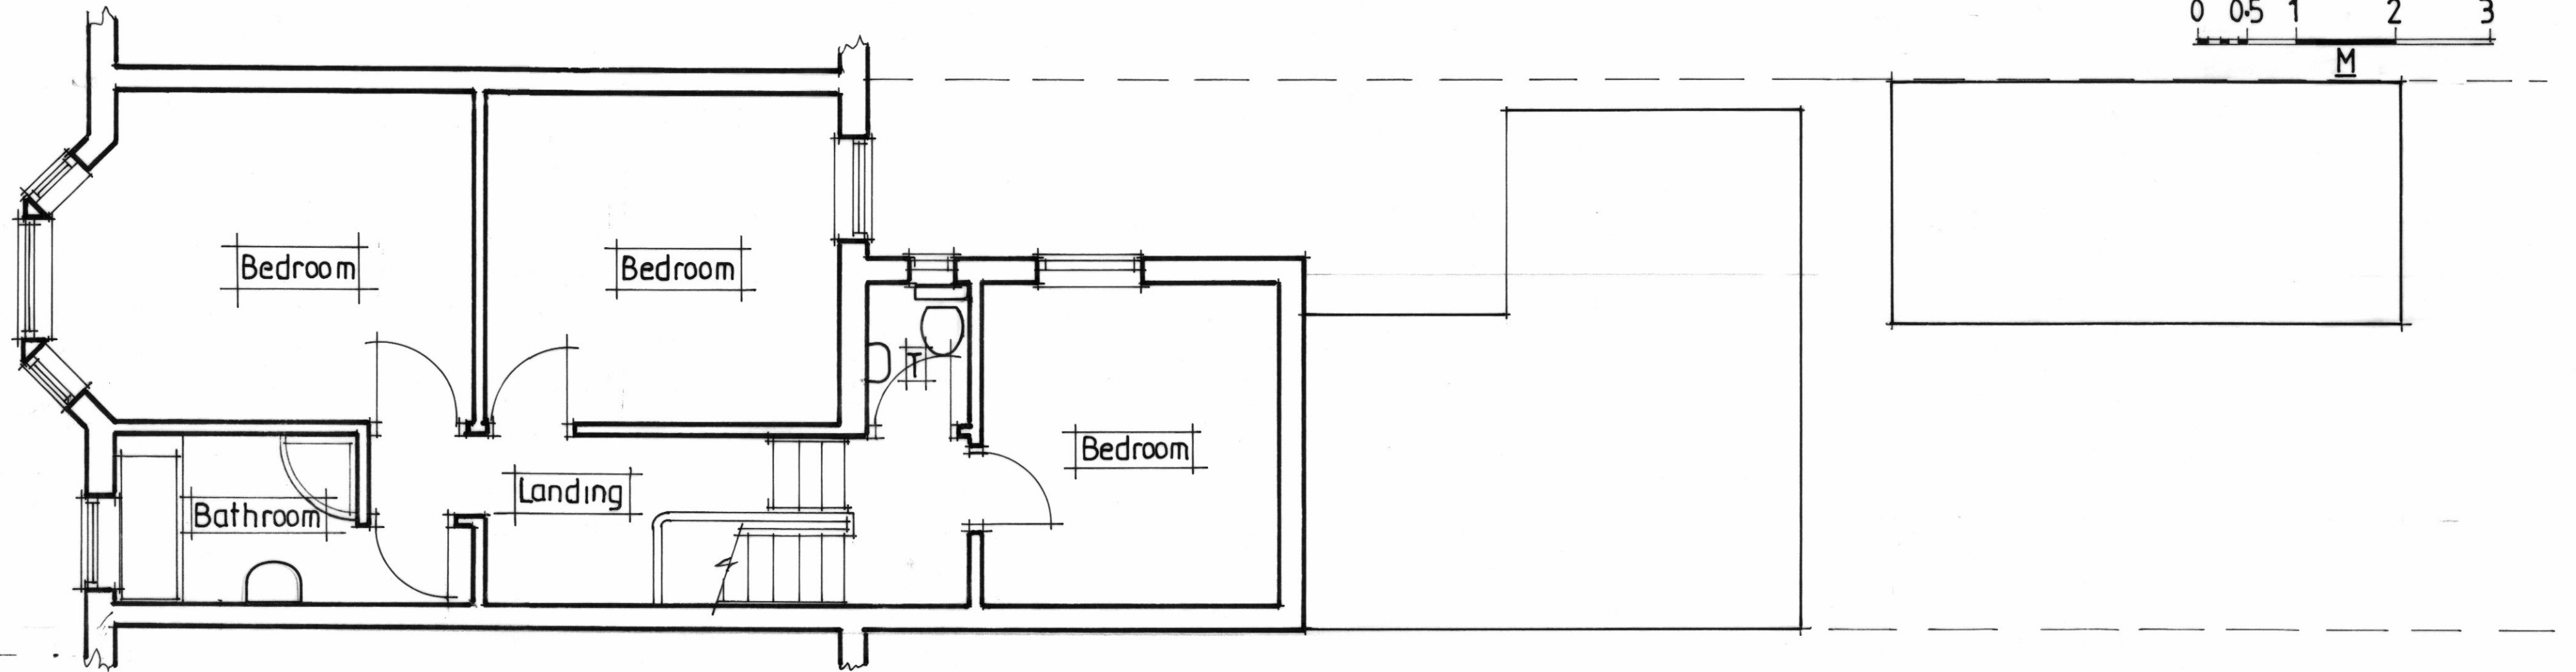

existing first floor

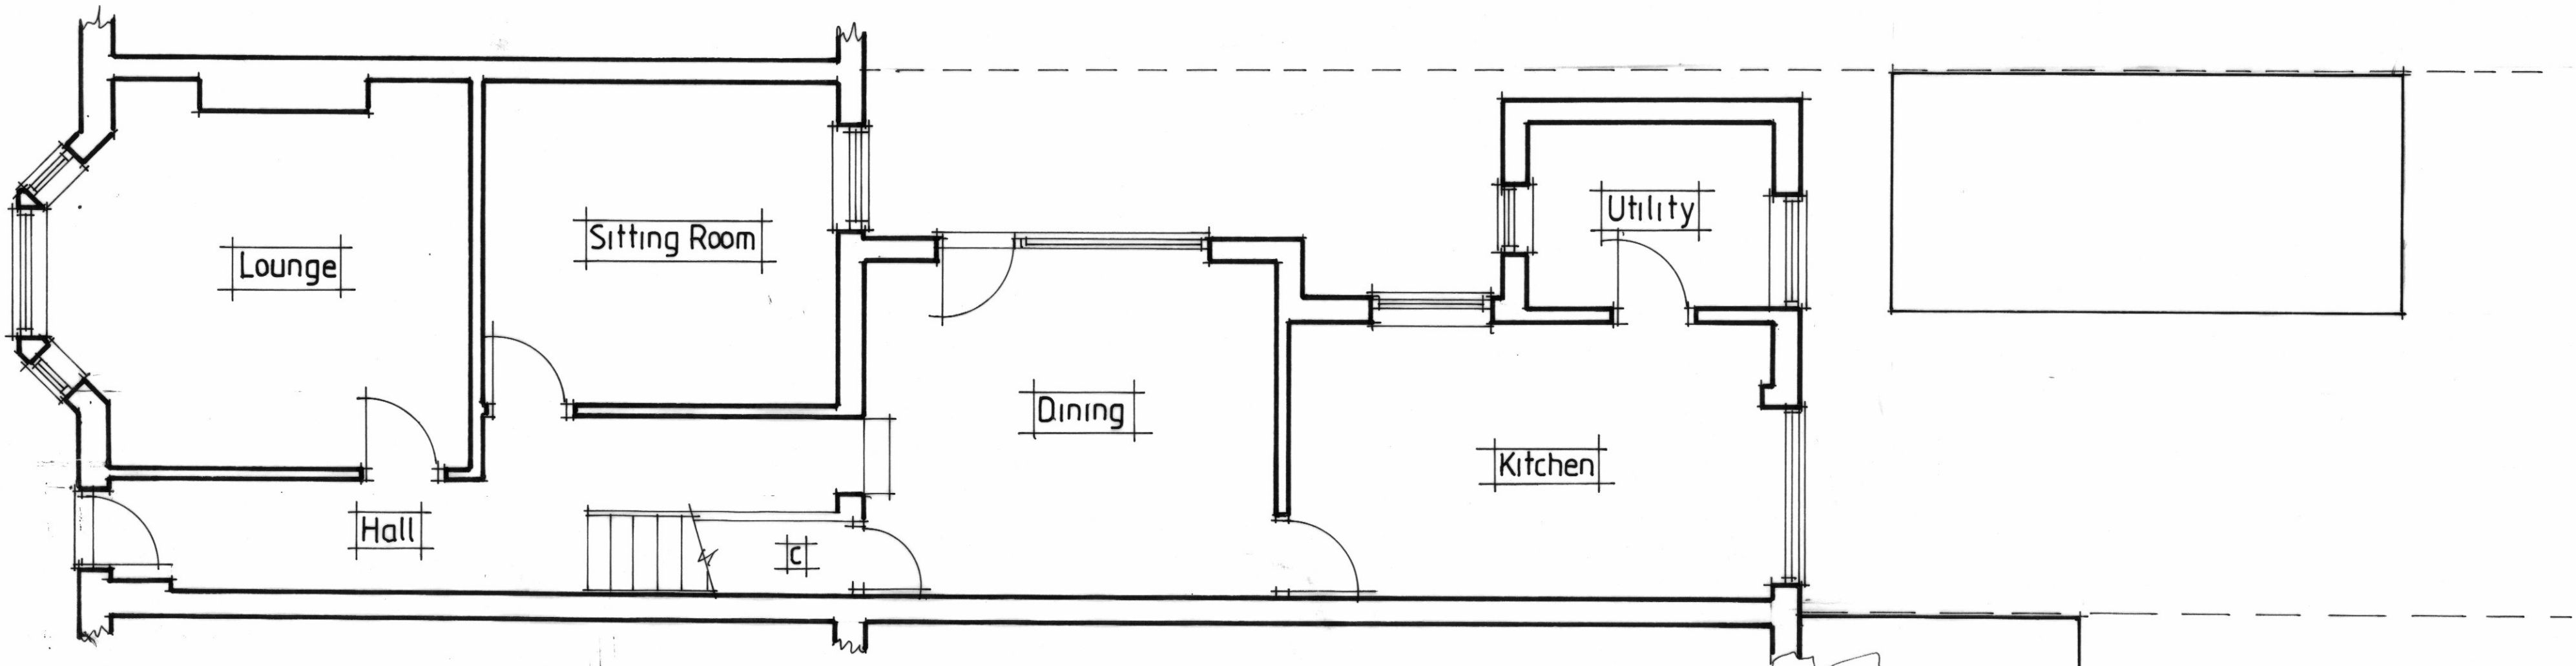

existing ground floor