


Gilkicker Car Park  
Location Map

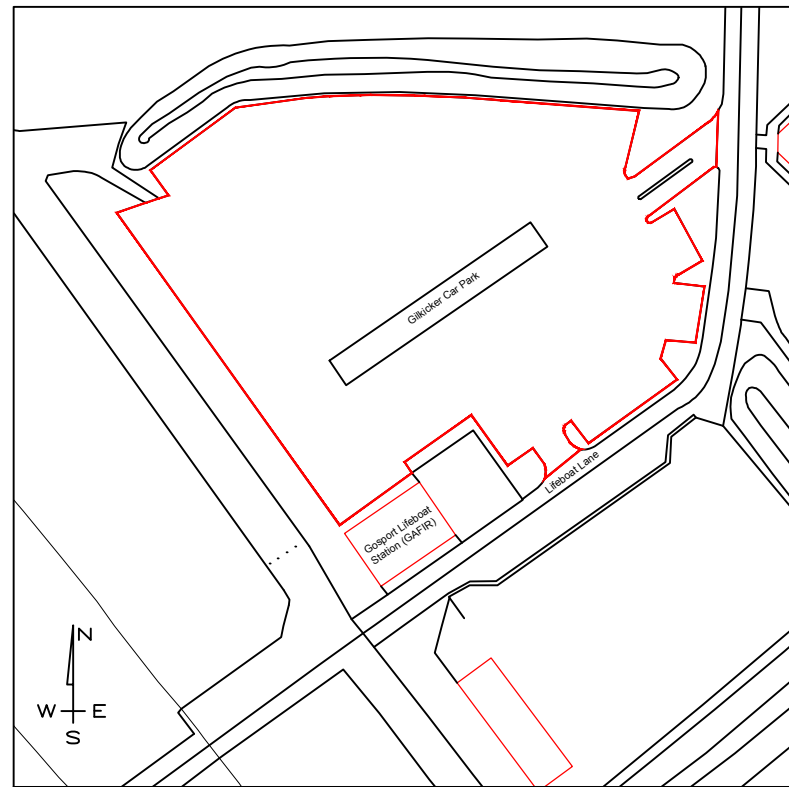

Location Plan  
Scale 1:1250 at A3



Site Layout Plan  
Scale 1:500 at A3

**LEGEND:**

- Gosport Borough Council ownership (Extent of Gilkicker Car Park)
- Site of proposed storage container

1:1 @ A3 0 10 20 30 40 mm

Notes	Revision	Description	Checked	Revision Date	Drawn	Designed	Checked	Revision Date	
1. This map is reproduced from Ordnance Survey material with the permission of Ordnance Survey on behalf of the controller of Her Majesty's Stationery Office © Crown copyright. Unauthorised reproduction infringes Crown Copyright and may lead to prosecution or civil proceedings. Ordnance Survey licence 100048957 (2017).	P1	ISSUED FOR PLANNING	JS	06/04/17	JS	JS	JS	06/04/17	
	Project No.		Scale		Project		Sheet		
H-17-0095		AS SHOWN		PROPOSED STORAGE CONTAINER GILKICKER CAR PARK LIFEBOAT LANE, GOSPORT				SITE LOCATION & LAYOUT PLANS	
Drawing No.		Sheet No.		Revision					
101		1		P1					