



- REVISIONS**
- A: client amendments
 - B: gables changed to hips.
 - C: ridge on arms lowered, garage added, chimney moved
 - D: revert to gables
 - F: further info added 30.11.20
 - G: escape windows and solar panels added 1.3.21

north east

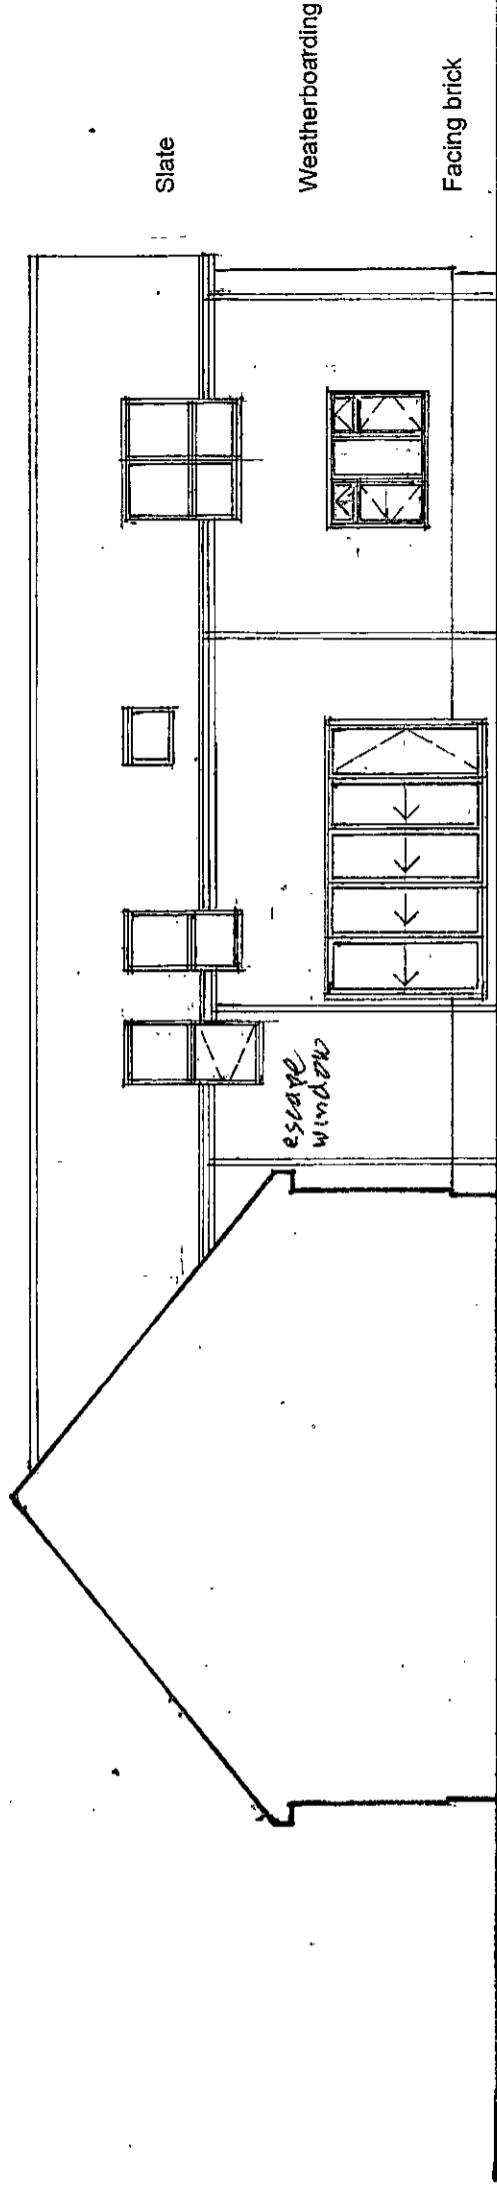

south east from courtyard

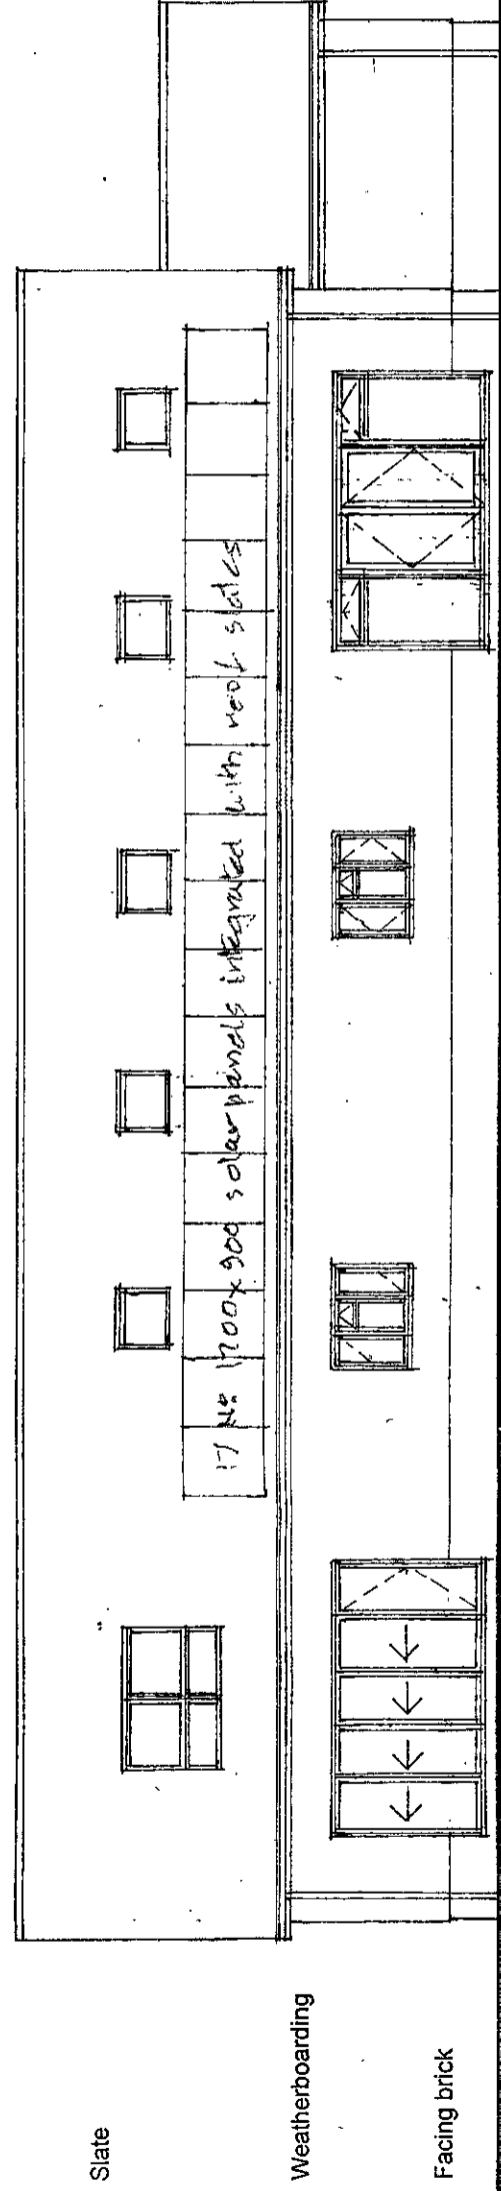

south west

Easthope Associates

'Cochranes'
6 Lower Street
Thriplow
Royston
Herts. SG8 7RJ
Tel: 01763 208434
e-mail: david@easthope.email

revised elevations

Pear Tree Wood Wyddial

1813: 25H
1:125 at A3