


structure of wing
subject to attic
truss design

Juliet balcony
1100 high

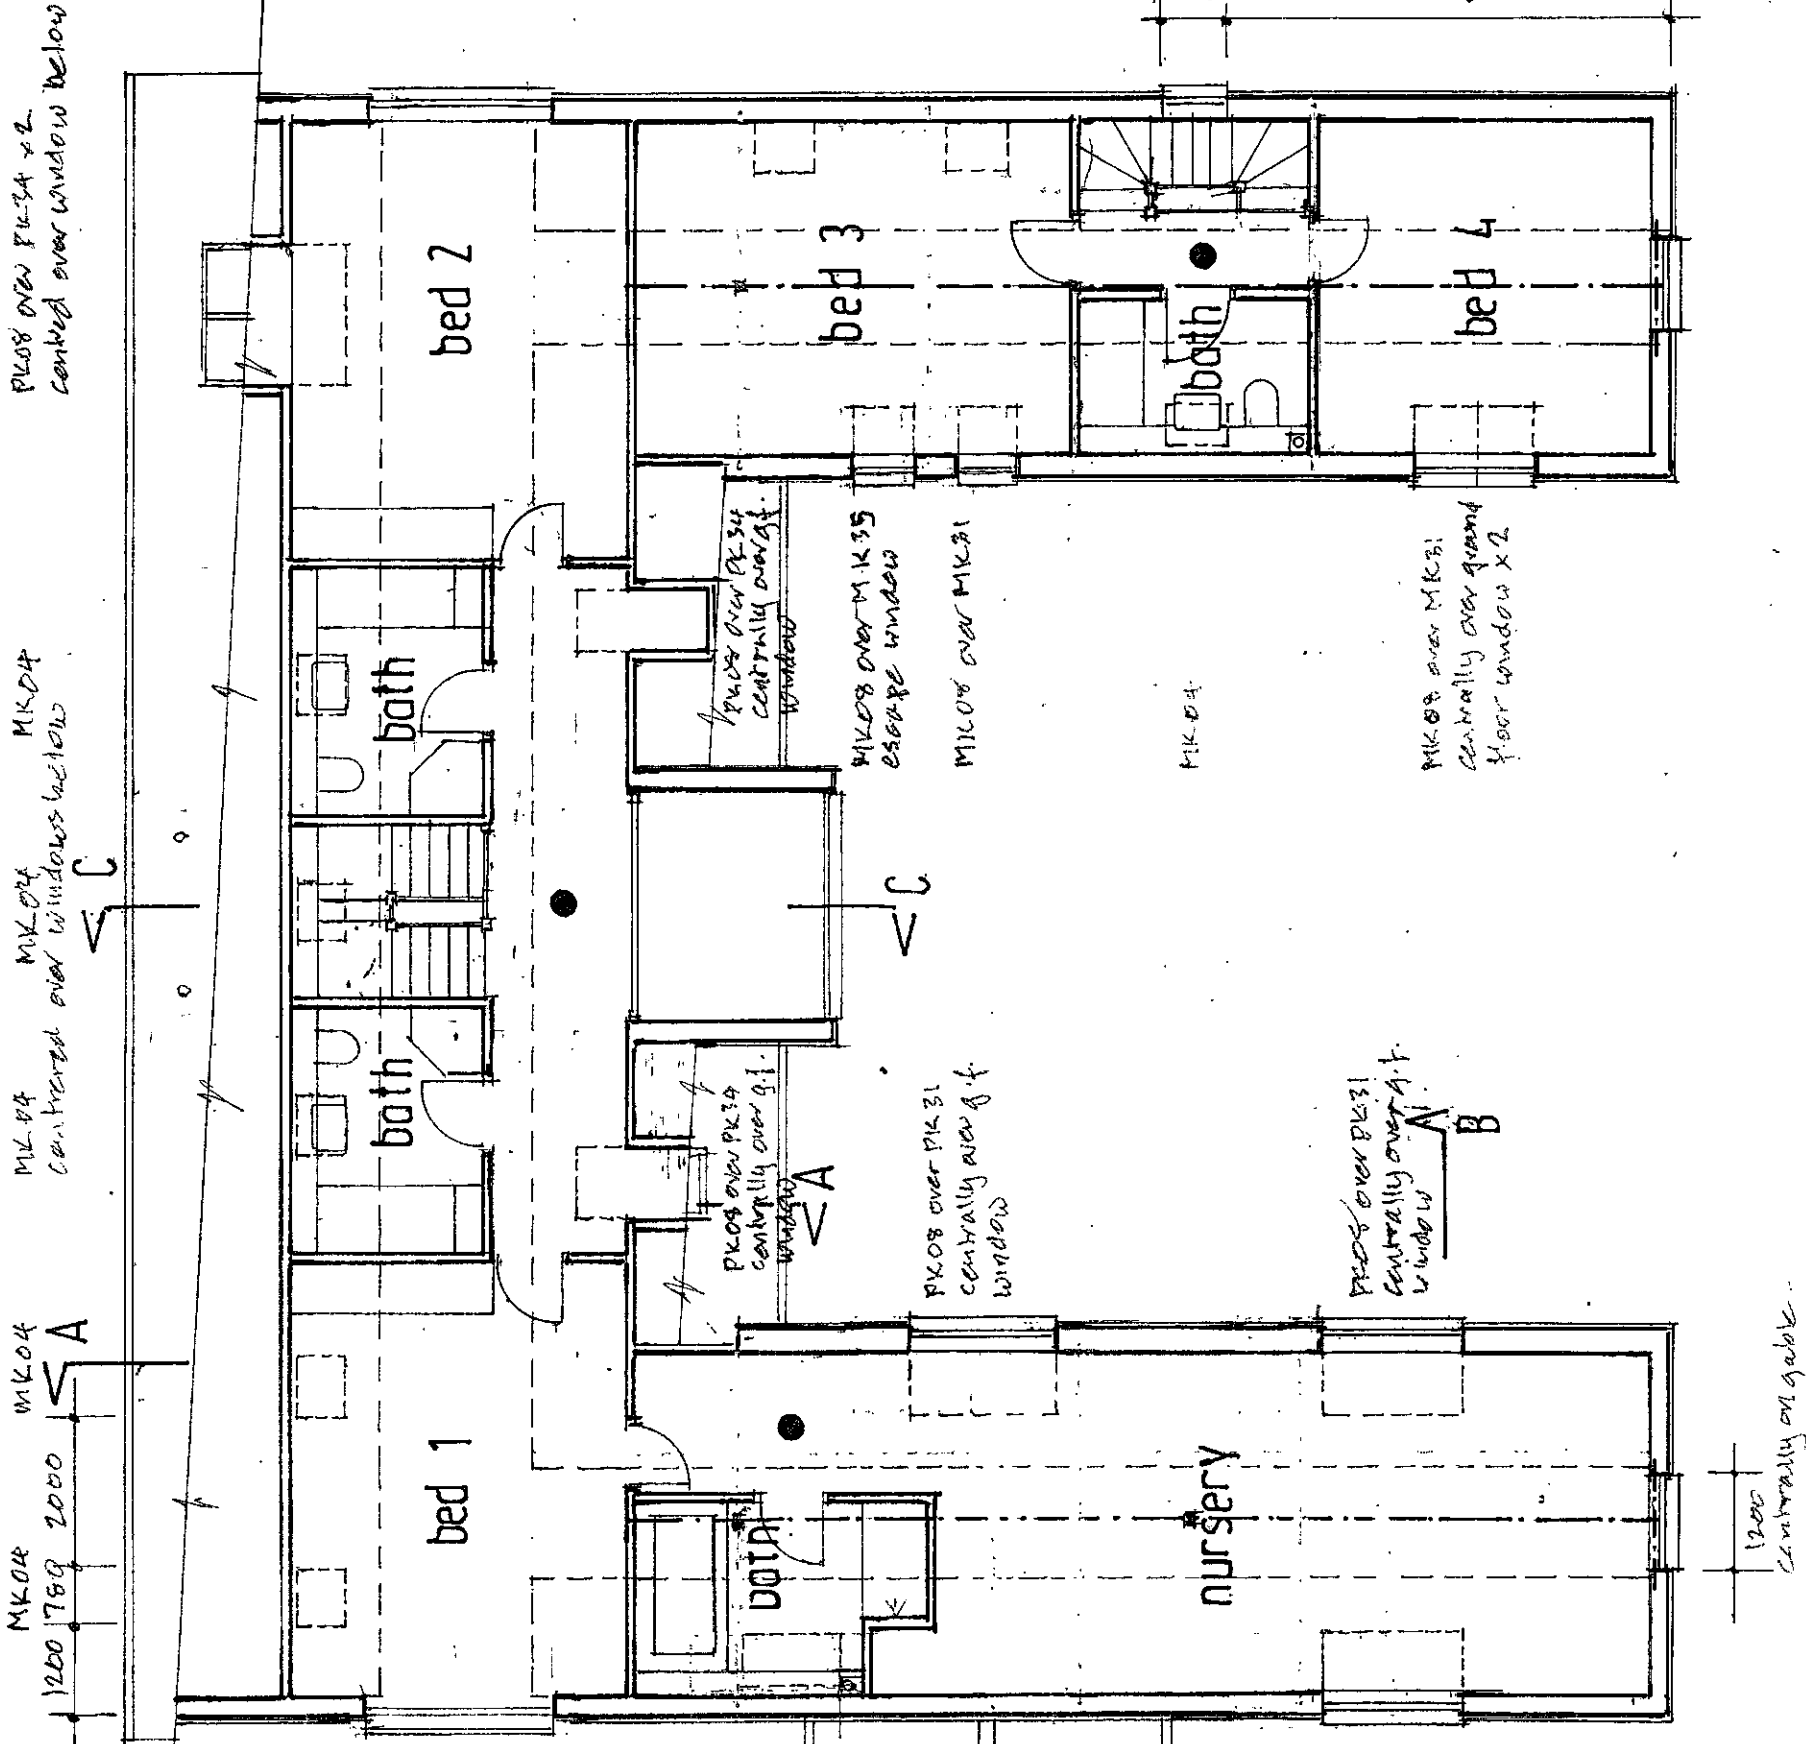

REVISIONS

- B: garage added, flue relocated, fenestration altered
- C revert to gables
- E: further info added 30.11.20
- F: Smoke detectors added 1.3.21

● smoke detector

Easthope
Associates

Cochranes
6 Lower Street
Thurplow
Royston
Herts. SG8 7RJ
Tel: 01763 208434
e-mail: david@easthope.com

proposed first floor plan

Pear Tree Wood Wyddial 1813:24F