




Existing South Context Elevation
Scale 1:100 @A1

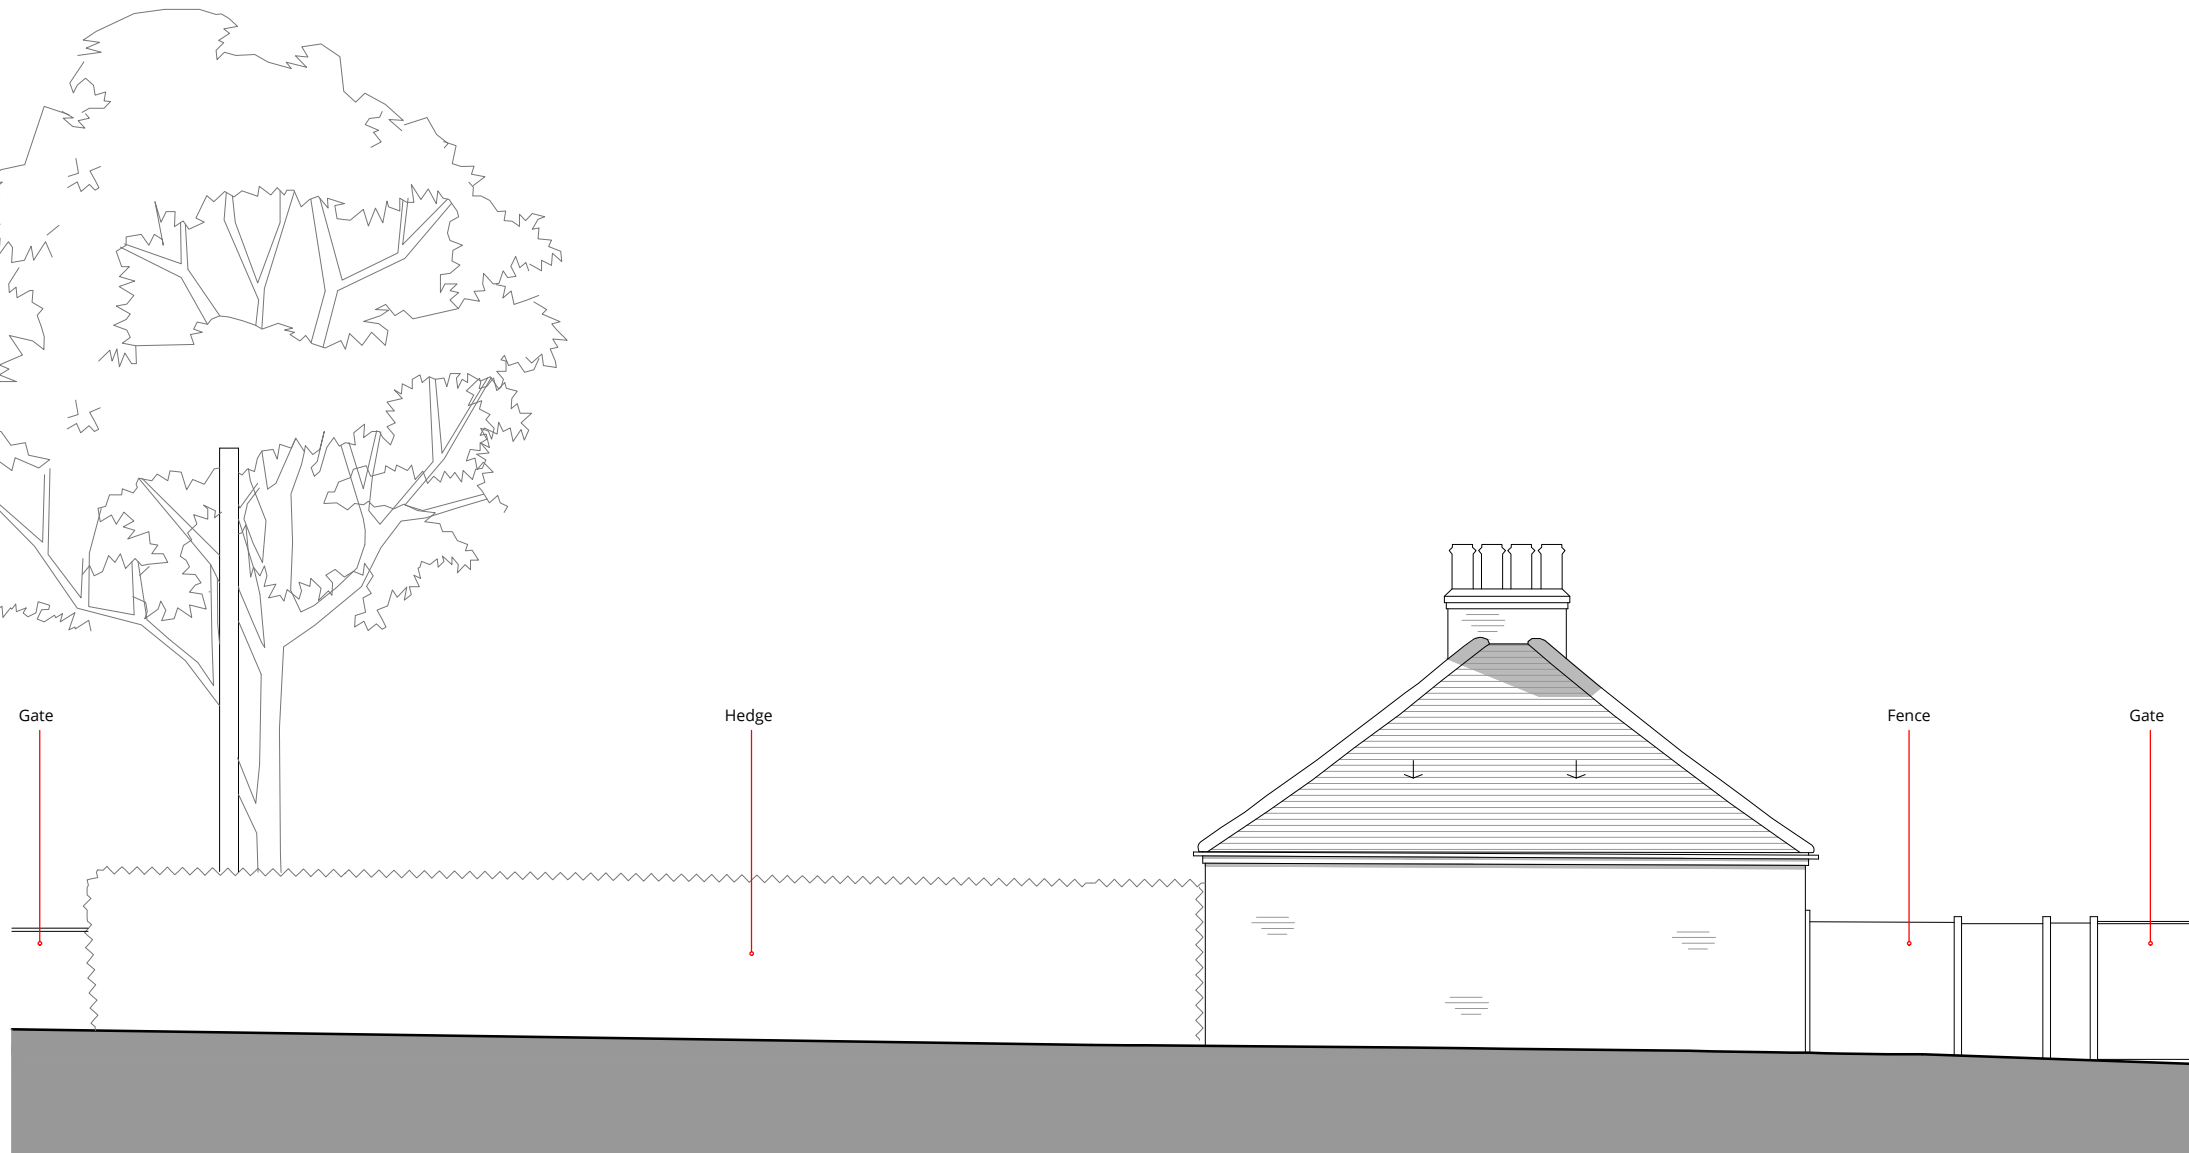


Existing East Context Elevation
Scale 1:100 @A1

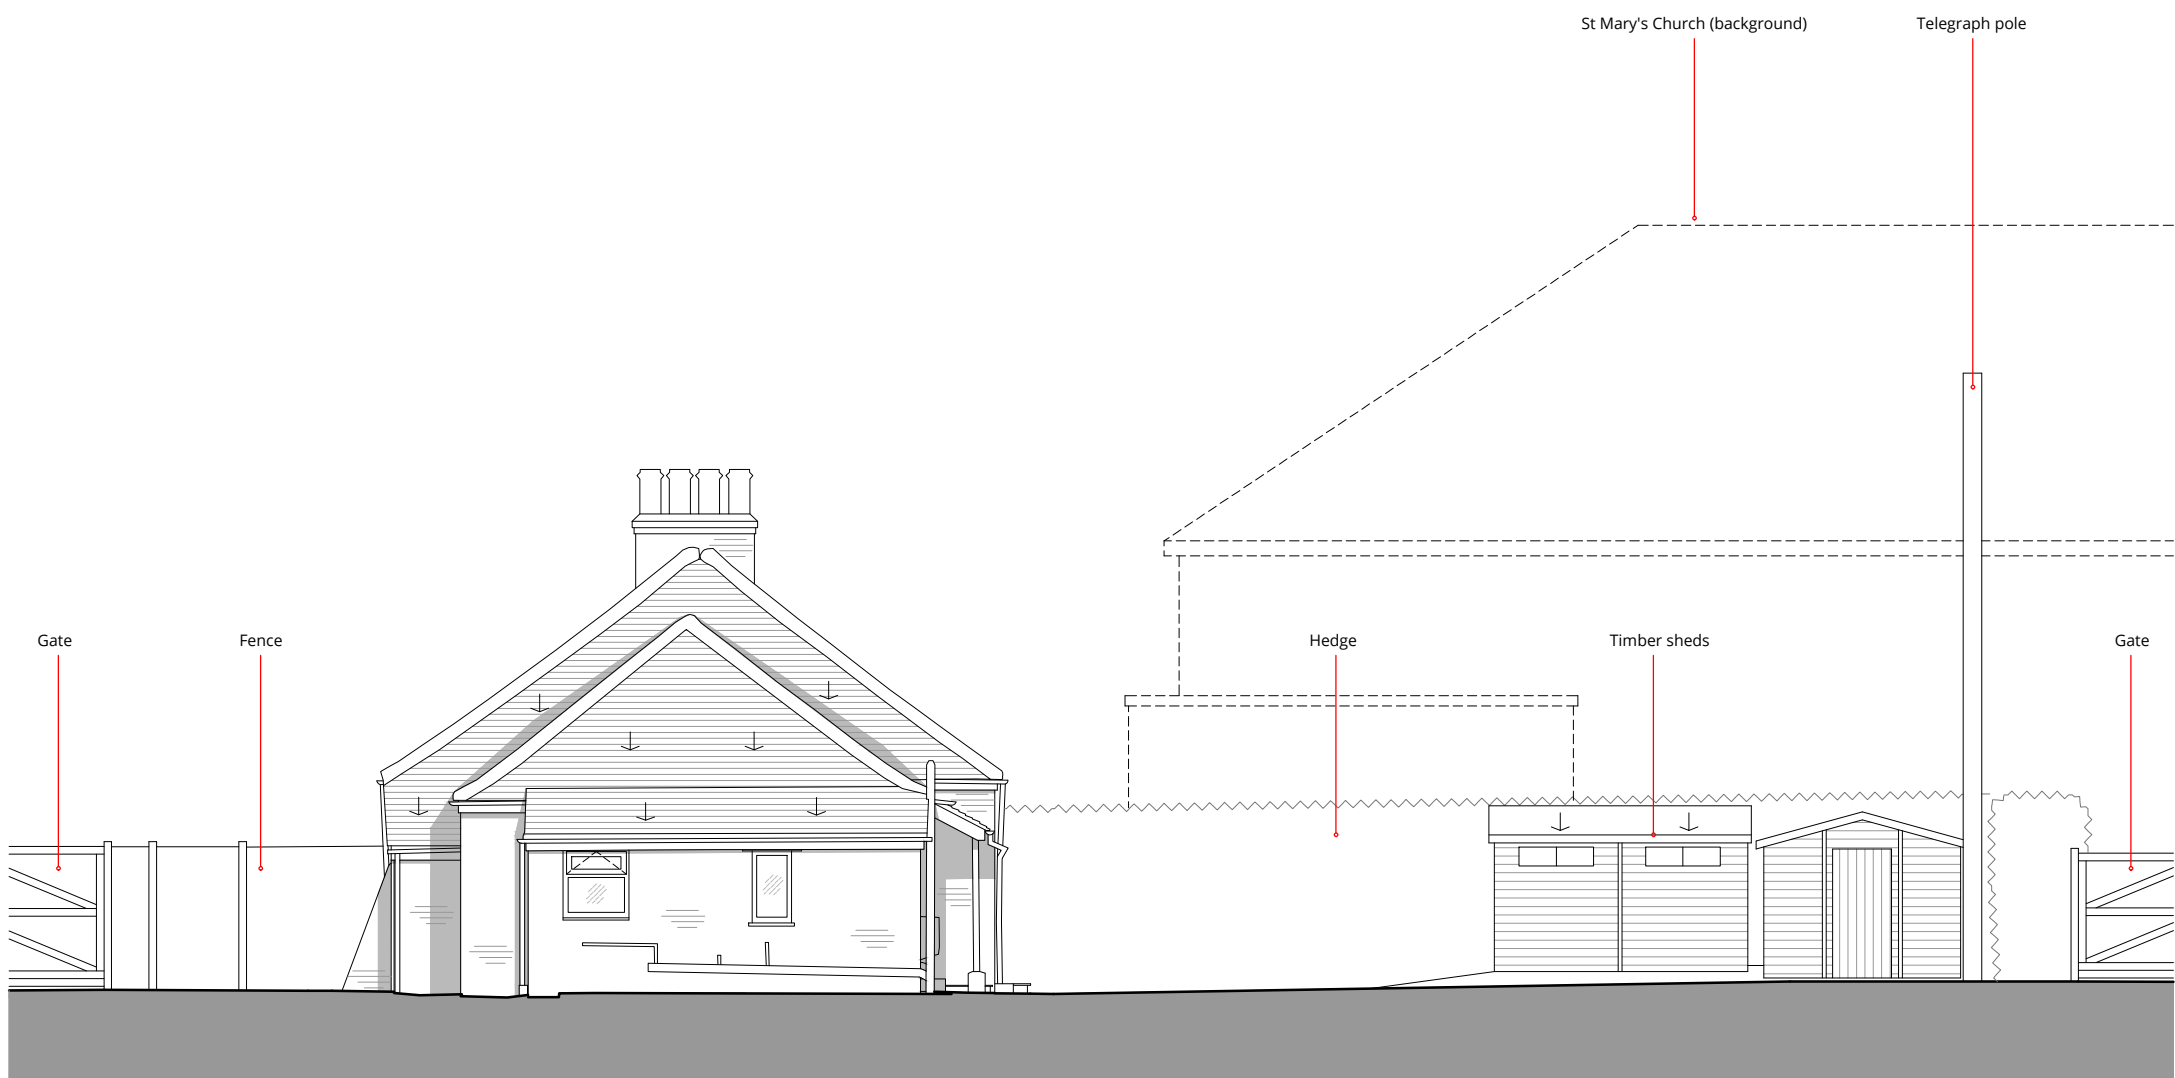

Existing West Context Elevation
Scale 1:100 @A1

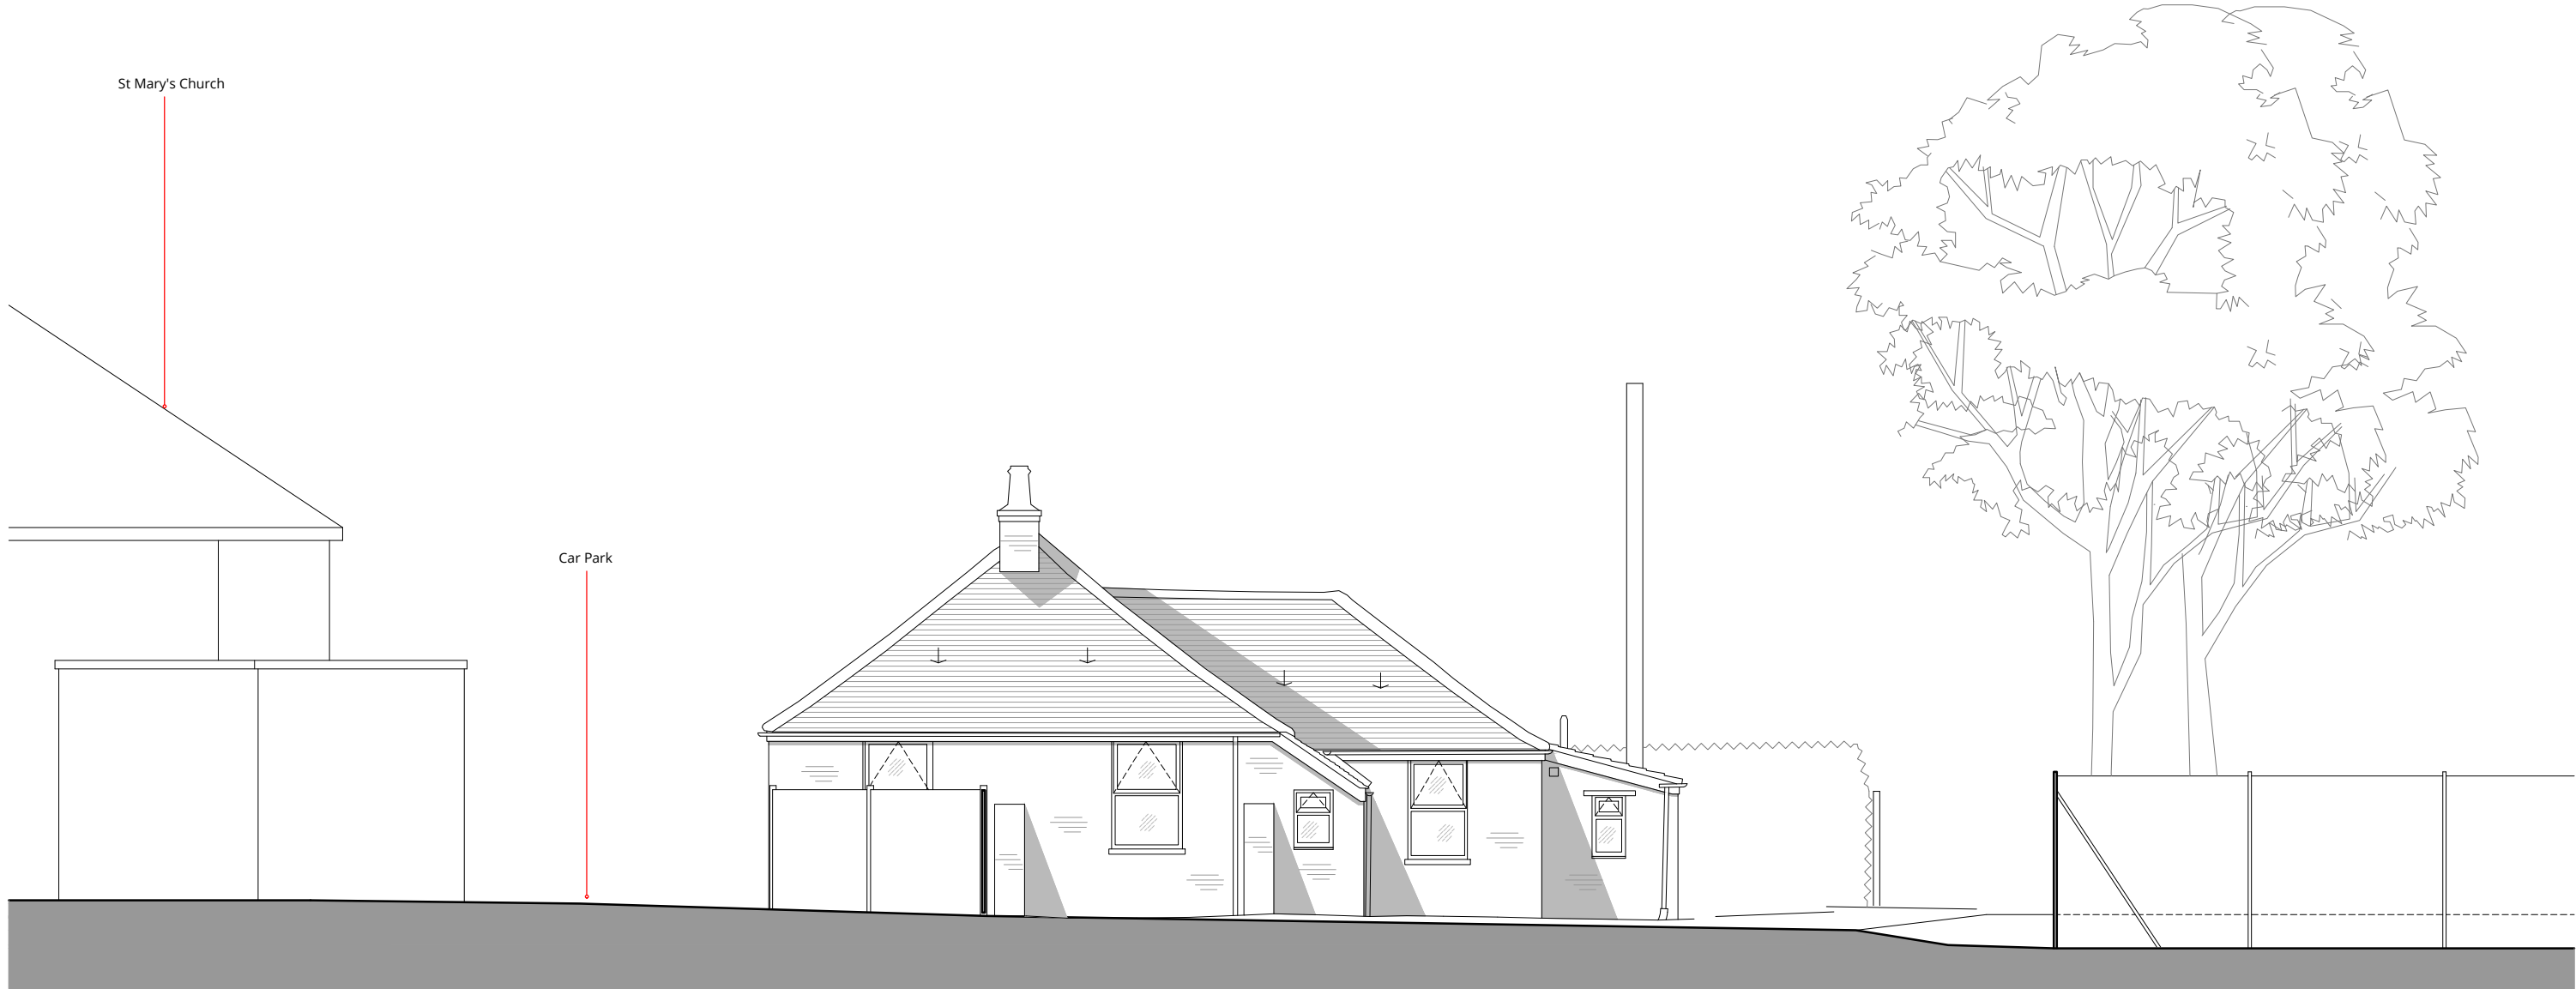

Existing North Context Elevation
Scale 1:100 @A1

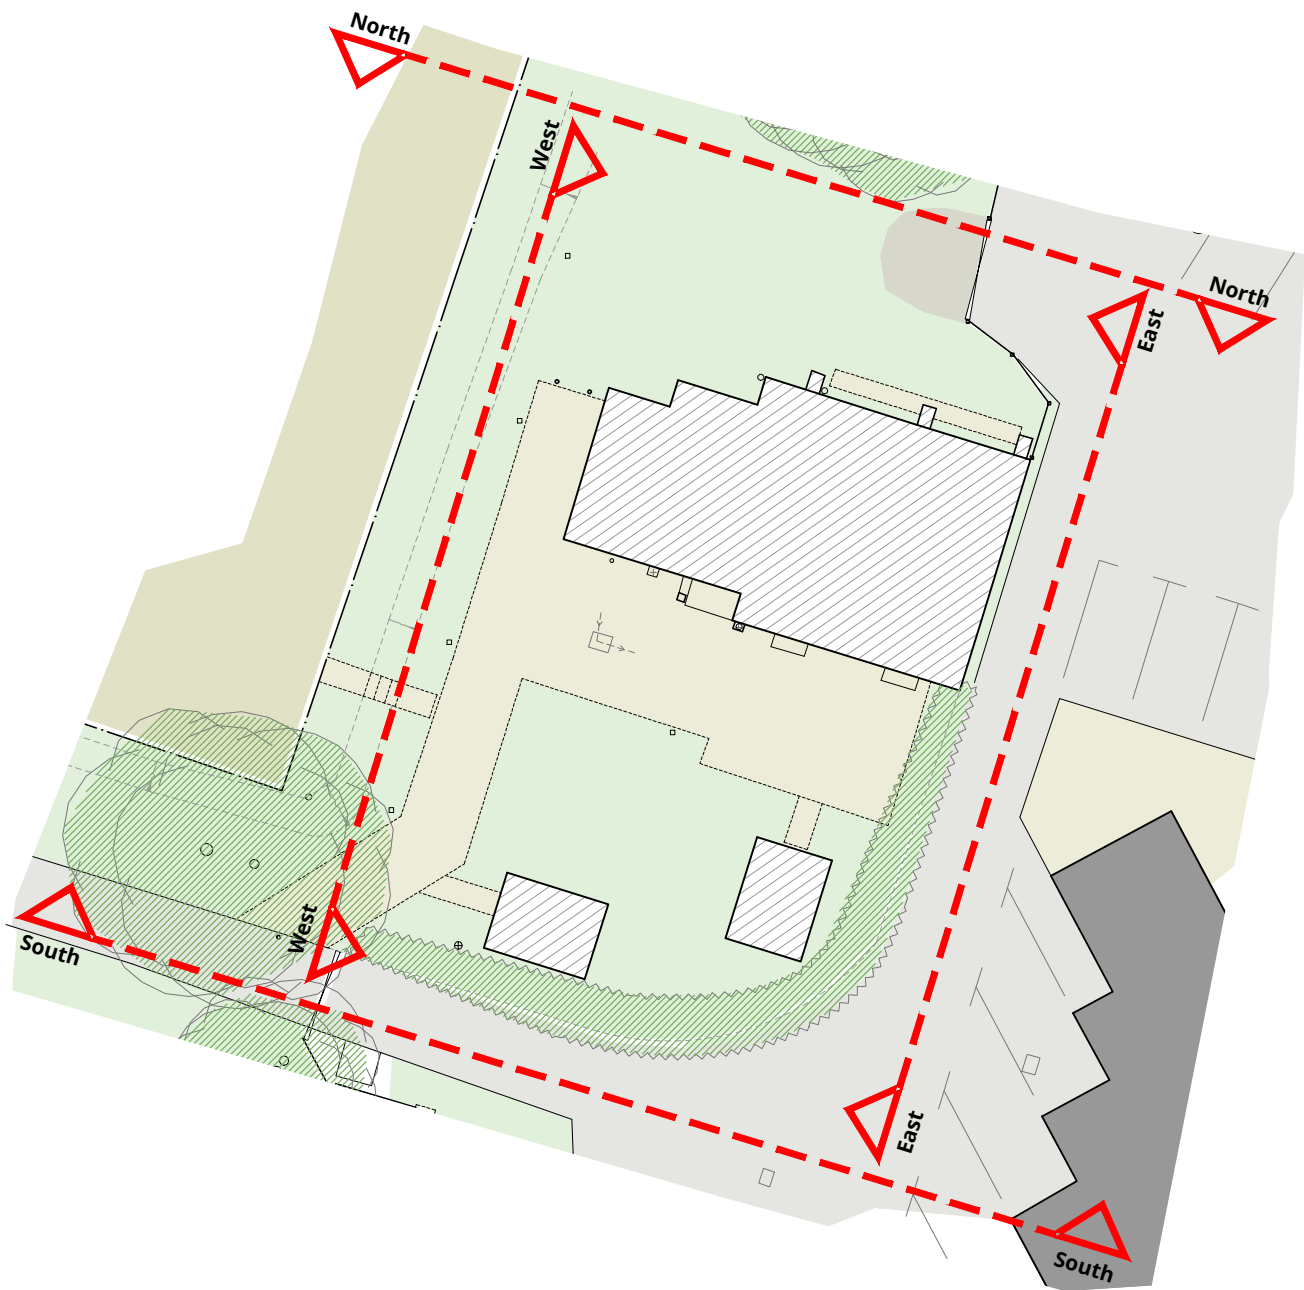

Elevation Key

This drawing and design is for use solely in connection with the project described below. The drawing and design is the copyright of MEB Design and must not be reissued, loaned or copied without written consent.

All dimensions and setting out to be checked on site before construction. ~~Do not scale from the drawing.~~

The drawing is to be read in conjunction with all other information relevant to the project. Any apparent discrepancy is to be brought to the attention of MEB Design.

If drawings are extracts from a co-ordinated Building Information Model (Autodesk Revit or similar) then for full details, layouts, keys and any items outside the Architectural Package please refer to the separate Structural and Services Packages. If in any doubt ask.

Linked and imported elements and files produced by other parties remain the copyright and responsibility of those parties and not of MEB Design Ltd

3D and rendered images are intended for information and illustrative purposes only. 3D and rendered drawings should not be relied upon and do not form part of any contractual arrangements.

© MEB Design Ltd

GENERAL NOTES

Planning Stage		
REV	DATE	DESCRIPTION
B	31.03.21	Planning issue for comment.

CLIENT
Rydes Hill Prep School
Guildford, GU2 8BP

PROJECT TITLE
Rydes Hill Prep, Nursery


DRAWING TITLE
Existing Context Elevations

SCALE
1:100 @A1

DRAWN/CHKD
AW

DATE
Mar 21

MEB Design Ltd
Chartered Architects

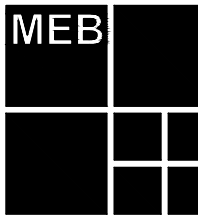

An associated practice in **Keystone Domain**

Kent Office
70 Churchill Square Business
Centre, Kings Hill, West Malling, Kent, ME 19 4YU
T: 01732 897642 F: 01732 897643
kent@mebdesign.co.uk www.mebdesign.co.uk

Also at
London and Oxford

DRAWING No. Rev.

2022-MEB-XX-XX-DR-A-3-310 B