

This drawing and design is for use solely in connection with the project described below. The drawing and design is the copyright of MEB Design and must not be reissued, loaned or copied without written consent.

All dimensions and setting out to be checked on site before construction. ~~Do not scale from the drawing.~~

The drawing is to be read in conjunction with all other information relevant to the project. Any apparent discrepancy is to be brought to the attention of MEB Design.

If drawings are extracts from a co-ordinated Building Information Model (Autodesk Revit or similar) then for full details, layouts, keys and any items outside the Architectural Package please refer to the separate Structural and Services Packages. If in any doubt ask.

Linked and imported elements and files produced by other parties remain the copyright and responsibility of those parties and not of MEB Design Ltd

3D and rendered images are intended for information and illustrative purposes only. 3D and rendered drawings should not be relied upon and do not form part of any contractual arrangements.

© MEB Design Ltd

GENERAL NOTES

Planning Stage

REV	DATE	DESCRIPTION
A	31.03.21	Planning issue for comment.
B	06.04.21	Planning submission.

CLIENT
Rydes Hill Prep School
Guildford, GU2 8BP

PROJECT TITLE
Rydes Hill Prep, Nursery

DRAWING TITLE
Existing Site Location Plan

SCALE	DRAWN/CHKD	DATE
1:1250 @A3	AW	Apr 21


MEB Design Ltd
Chartered Architects



An associated practice in **Keystone Domain**

Kent Office 70 Churchill Square, Kings Hill,
Kent. ME19 4YU
T: 01732 897642
kent@mebdesign.co.uk www.mebdesign.co.uk
Also at London and Oxford

DRAWING No. 2022-MEB-XX-XX-DR-A-3-001-B
Rev.

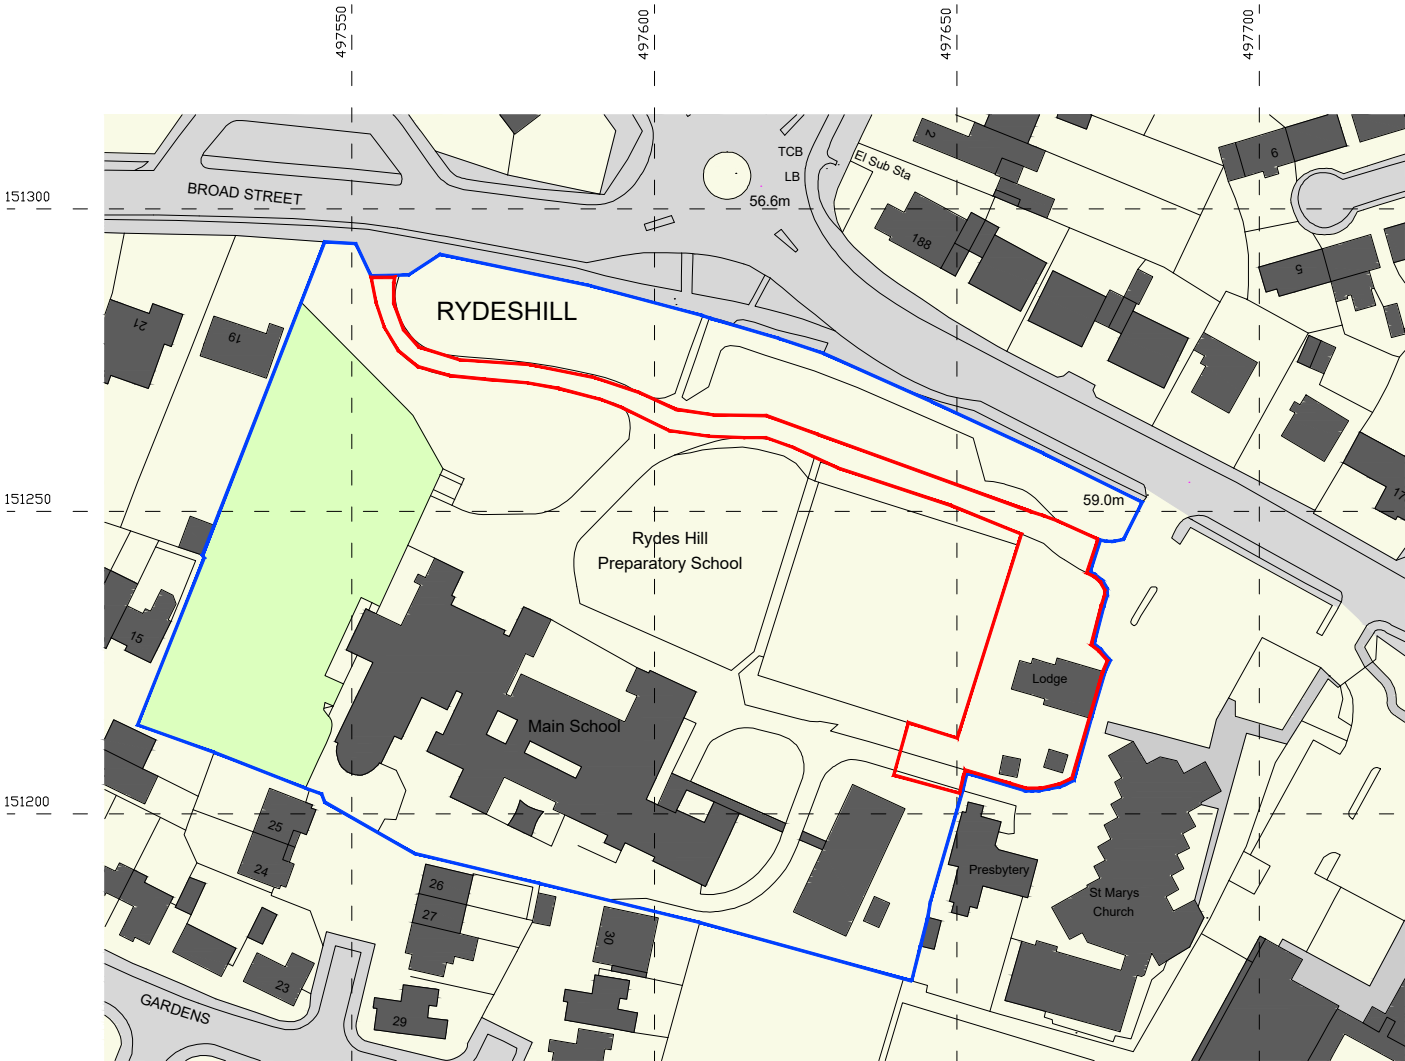

Ordnance Survey, (c) Crown Copyright 2021. All rights reserved. Licence number 100022432



Existing Site Location Plan

Scale 1:1250 @A3