



Left Hand Elevation


3 no. Pairs of 3000 x 3000mm
Timber Clad Double Doors.

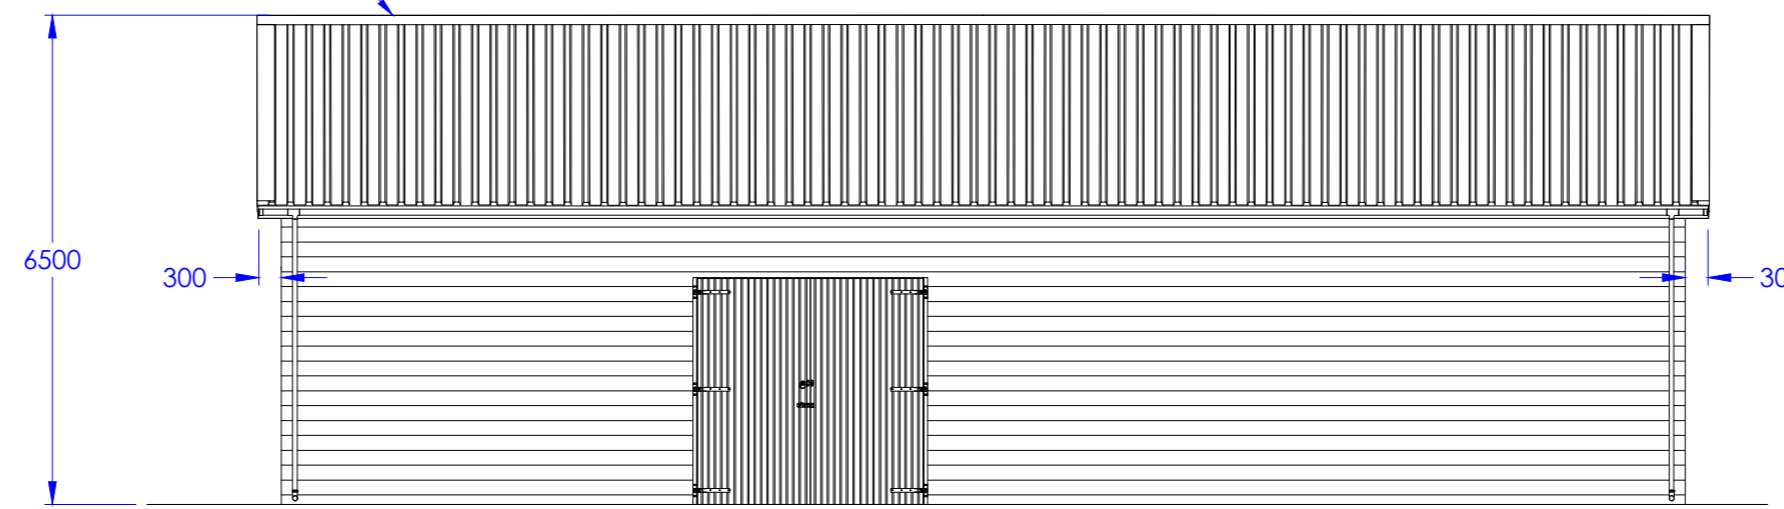

Front Elevation

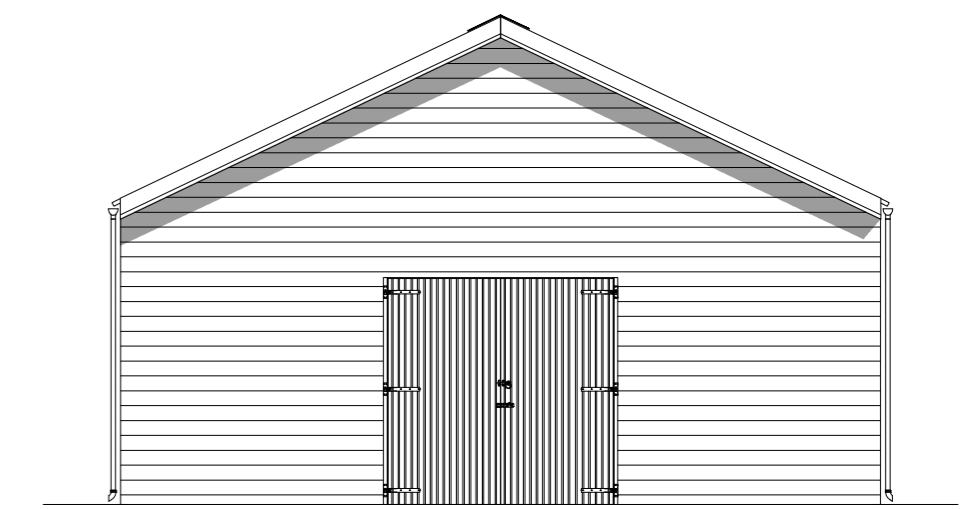

Right Hand Elevation

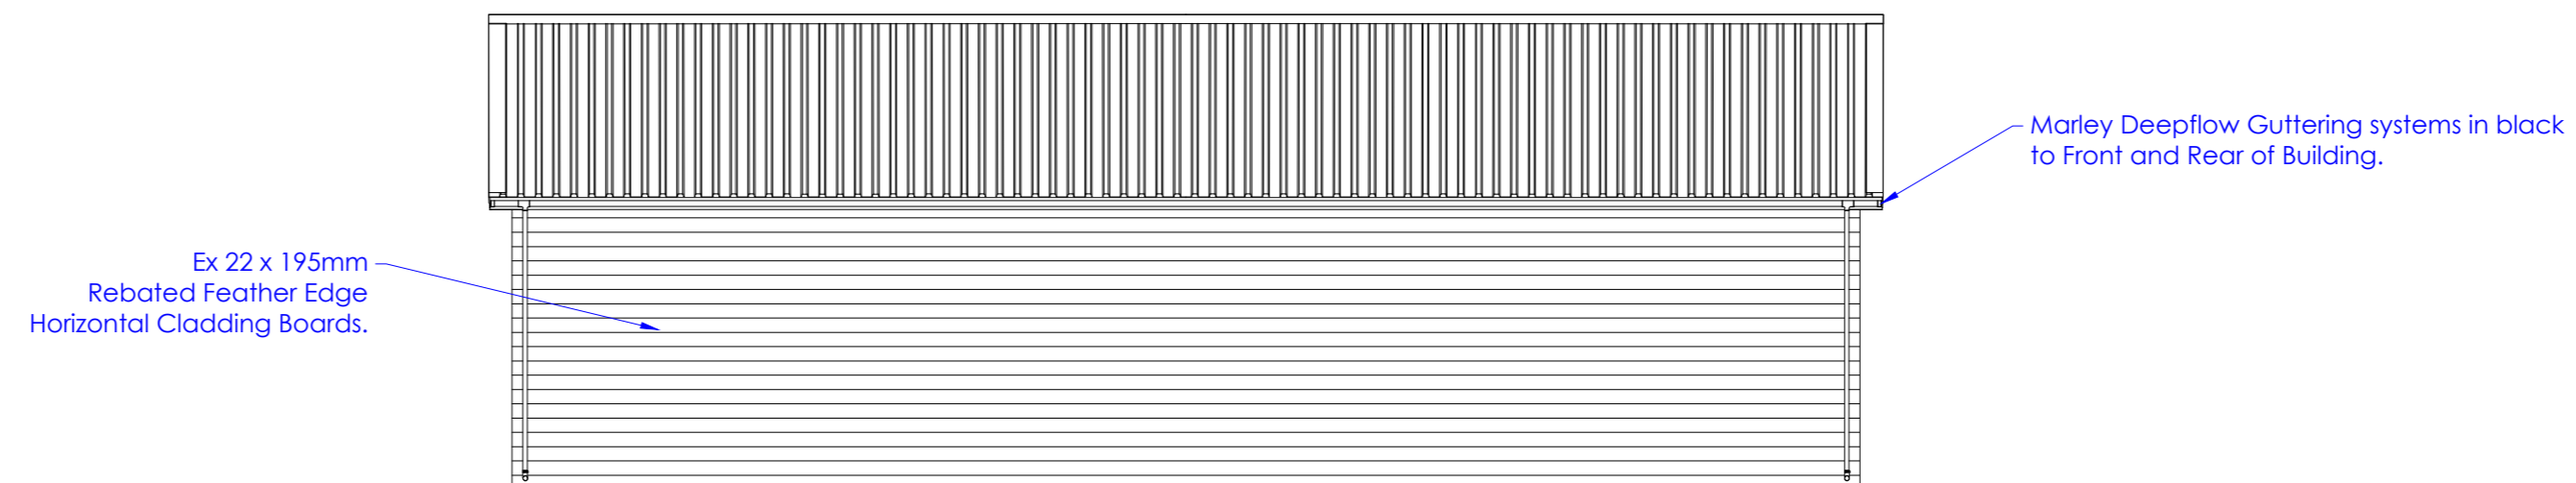

Rear Elevation

