



### Street Scene AA

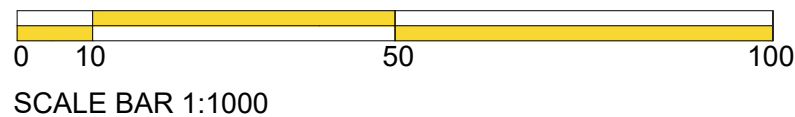

### Key

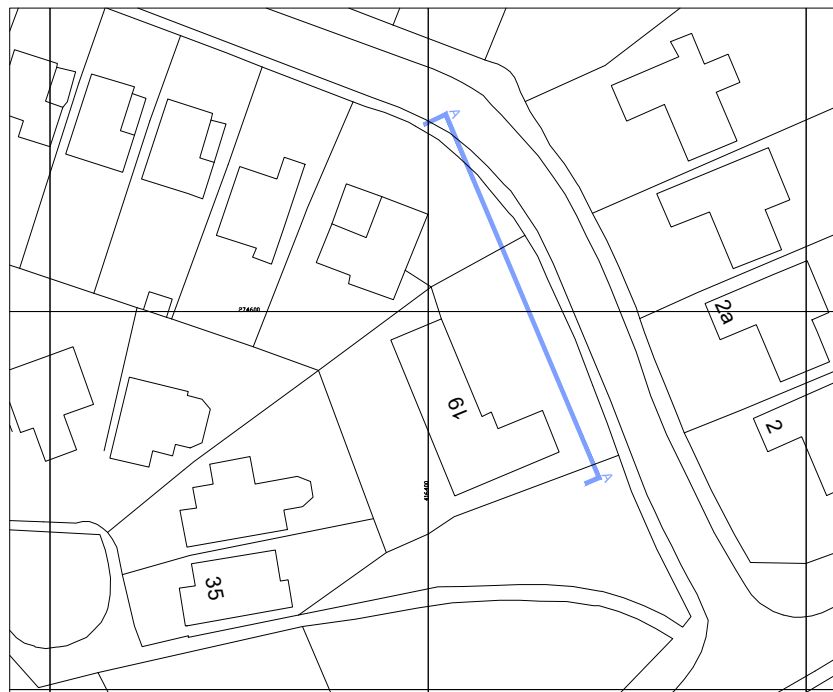

**ophir** architecture ltd

Suite 3  
Aspley House  
36 Hylton Street, Birmingham. B18 6HN  
Tel: 0121 439 1151 Email: admin@ophirarchitecture.com

Registered in England and Wales. Company No. 11534477  
All written/scaled dimensions and floor areas are subject to verification by Contractor(s) on site.  
This drawing and design are © Copyright of Ophir Architecture Ltd.  
No reproduction or alteration is permitted without prior written consent

- Preliminary
- Design
- Information
- Comment
- Planning
- Construction

Client: Matthew Macklin	Scale: 1:200	Drawing Size: @ A3
Project: Hansell Drive, Dorridge	Project No. MPA01	Drawing No. PL006
Drawing: Existing Street Scene AA	Date Nov 2020	Revision. -

