

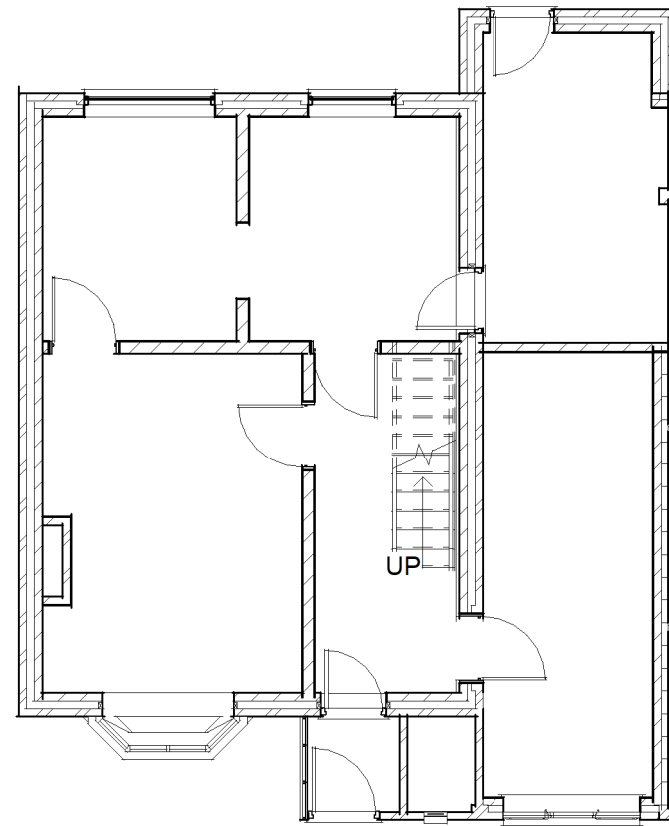


**1** 0.1 Extg Grd floor level  
1 : 100

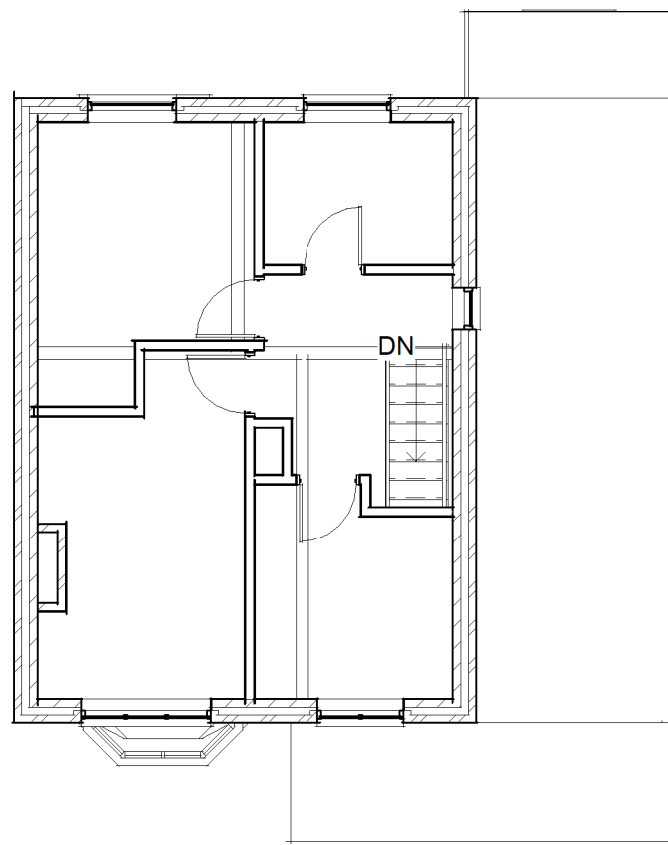


**2** 0.2 Proposed Grd floor level  
1 : 100

Scale Bar

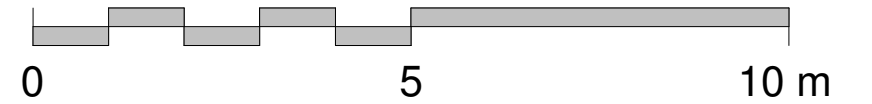

**3** 1.1 Extg 1st Floor level  
1 : 100

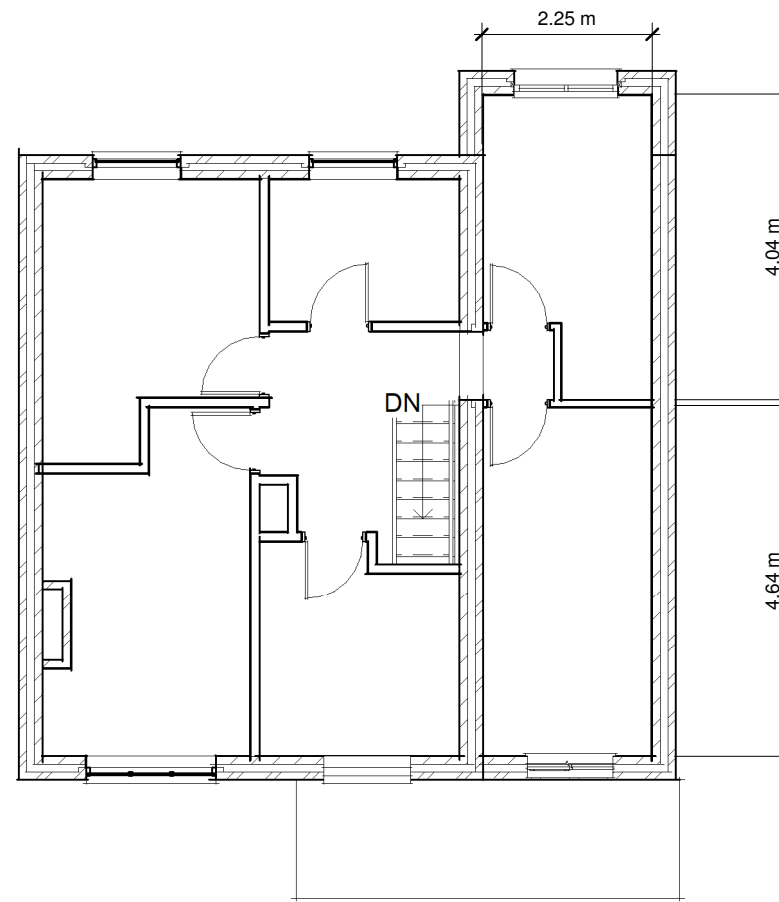

**4** 1.2 Proposed 1st Floor level  
1 : 100

Email - [office@rjwishart.co.uk](mailto:office@rjwishart.co.uk)  
 Mobile - 07973228656  
 Website - [www.nbarchitectural.co.uk](http://www.nbarchitectural.co.uk)



Project Extension over garage	Client: Mr & Mrs Chimes 98 Rea Valley Drive Northfield Birmingham B31 3XQ
Existing & Proposed Plans	A3 SCALE 1 : 100
	DATE 11/2/2021
DWG No - A101	REV.