



3 3D Proposed Rear

2 3D Proposed Front

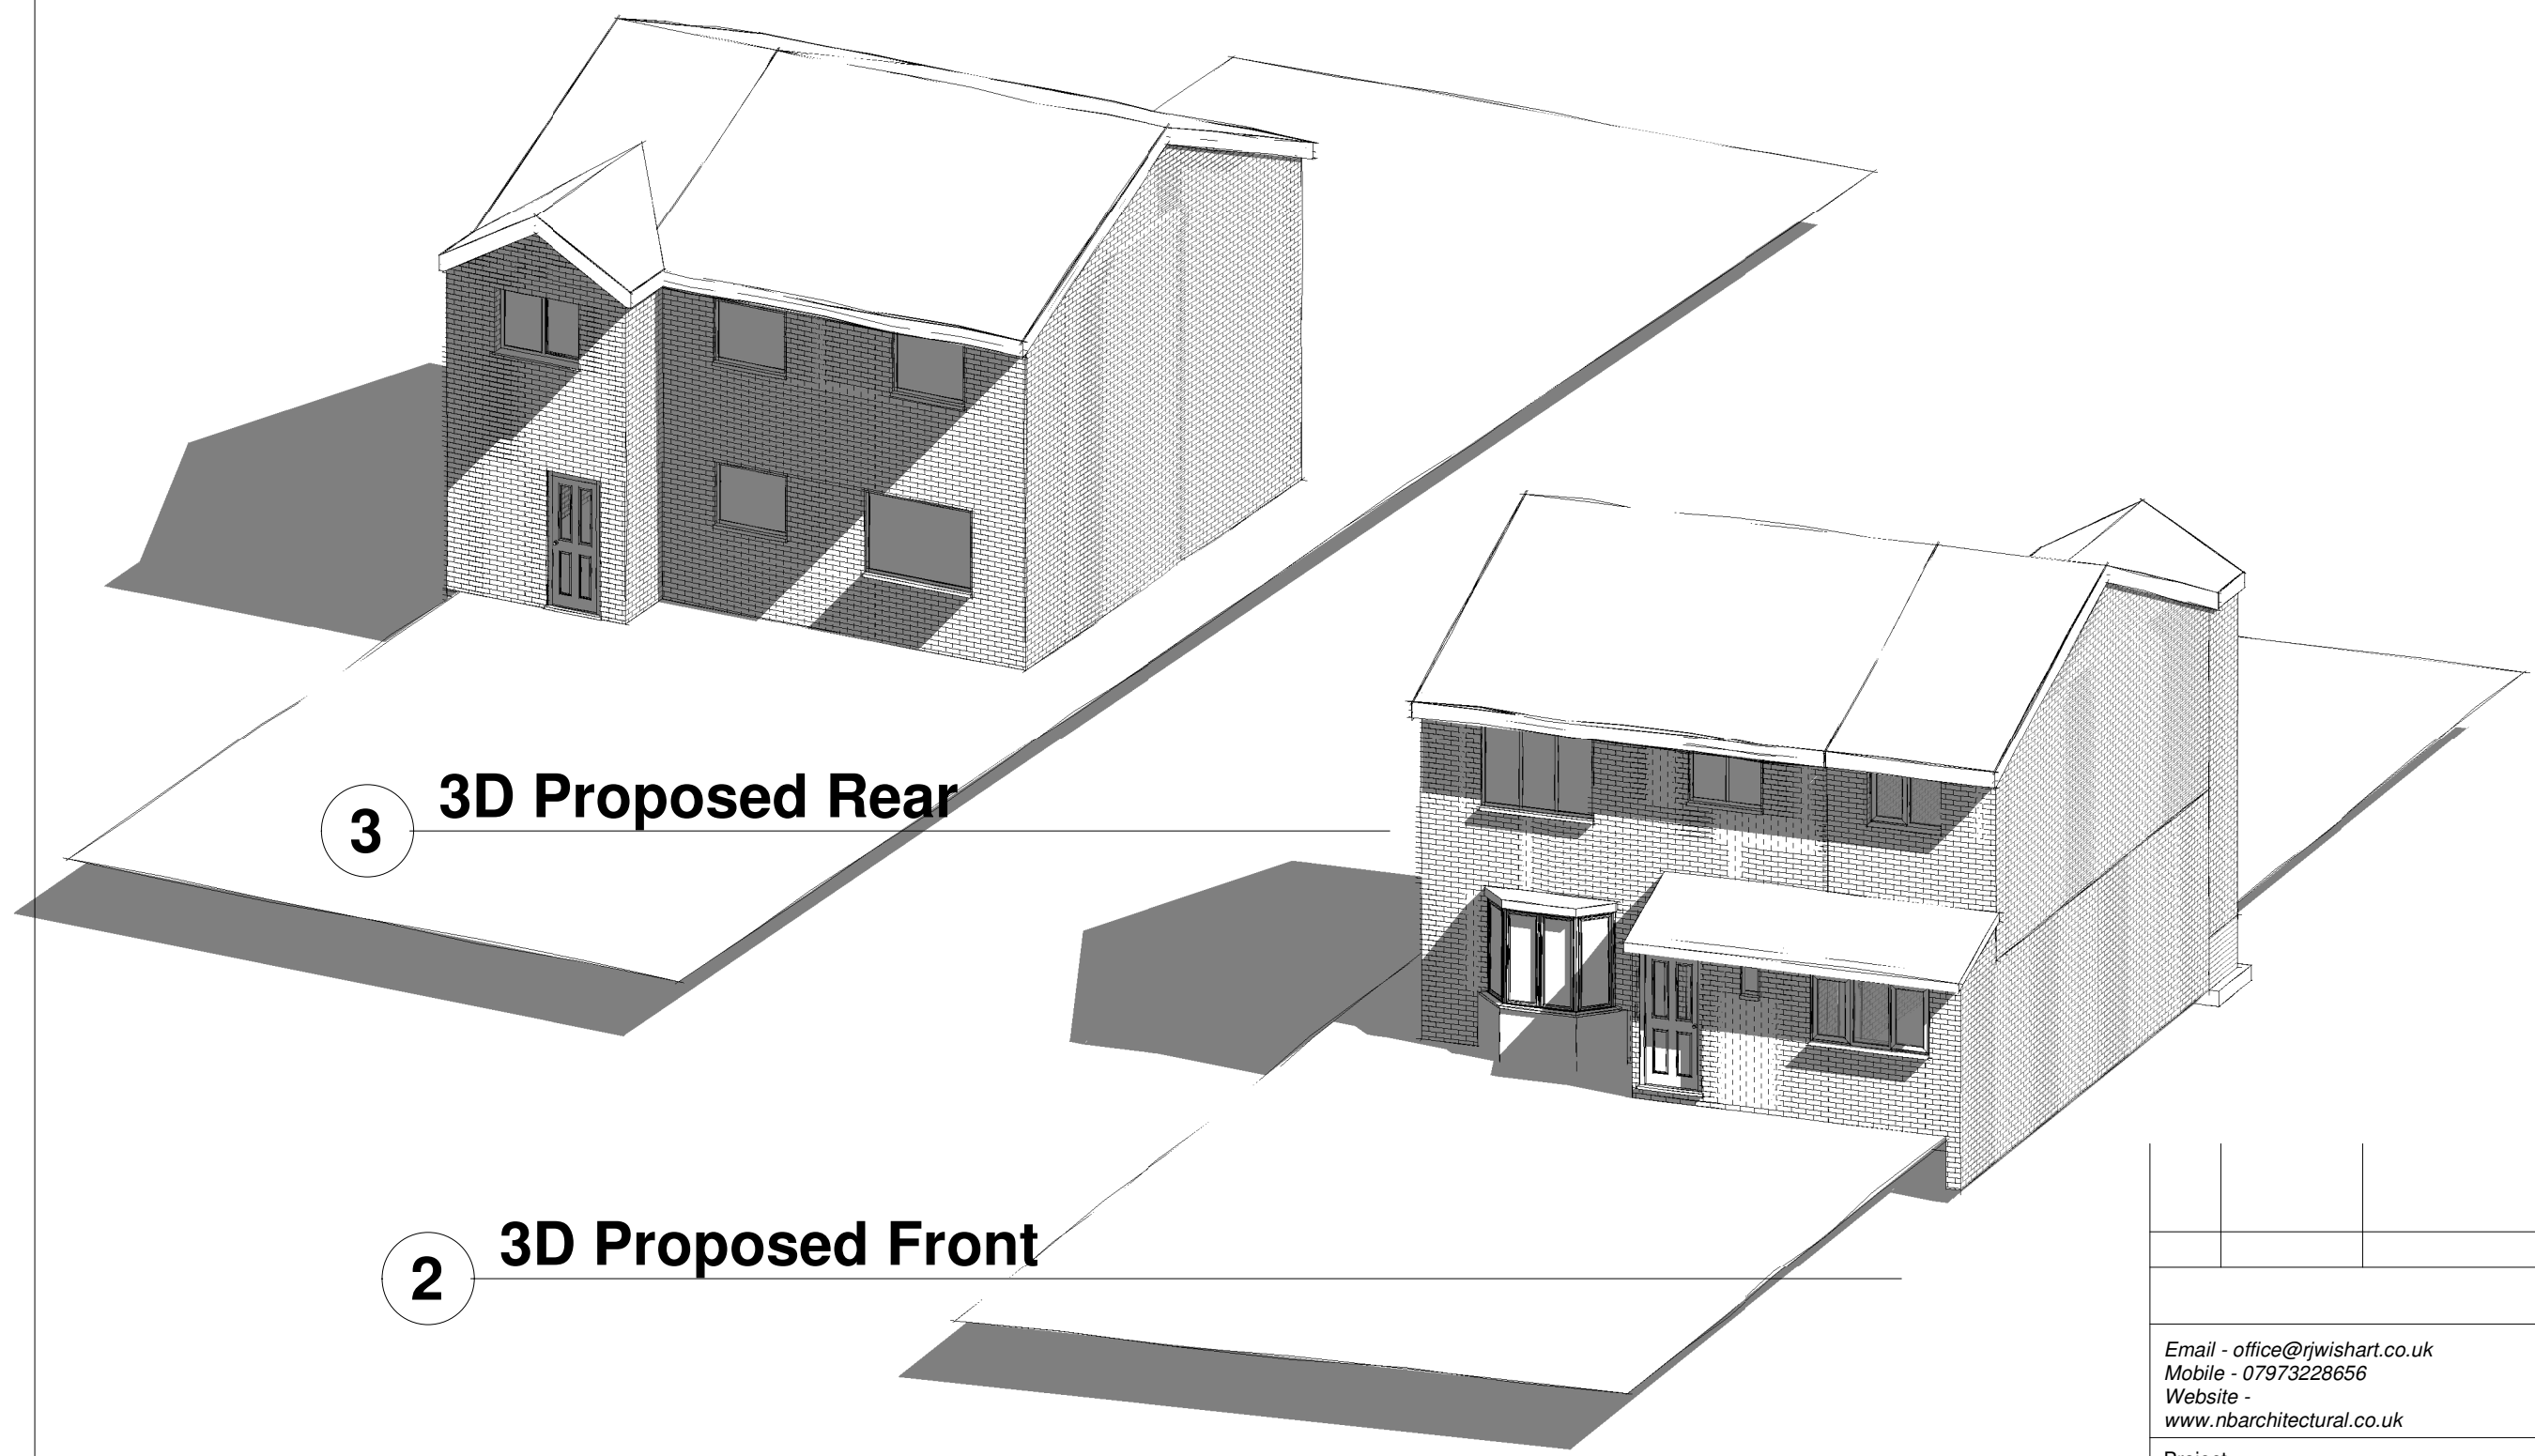

Email - office@rjwishart.co.uk Mobile - 07973228656 Website - www.nbarchitectural.co.uk		
Project Extension over garage		
External views		Client: Mr & Mrs Chimes 98 Rea Valley Drive Northfield Birmingham B31 3XQ
		A3 SCALE
		DATE 02/11/21
DWG No - A104		REV.