

**NOTES:**  
 This drawing is the property of Boast Architects and is issued on the condition that it is not reproduced, disclosed or copied to any unauthorised person without written consent.  
 This drawing is to be read together with the specification and related drawings.

© BOAST ARCHITECTS

**REVISIONS:**


Rev	By	Chk	Date	Description
-----	----	-----	------	-------------



**Proposed Chesham Road Street Scene**



**Proposed Rear Street Scene (Plots 5-8)**

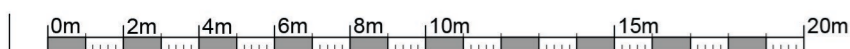

E:\Users\James Gould\Documents\2660 Site\_James.gould@boast.rvt

PLANNING				
Project: 45-46 Chesham Road Bovingdon				
Title: Street Scenes 1				
Drawn: JG	Chk'd: SB	Date: 24.3.2021	Scale: 1 : 200	Size: A2
Project No: 2660		Drawing No: PL04		Rev:



**BOAST ARCHITECTS**  
 T 01438 365000  
 E architects@boastarchitects.com  
 W boastarchitects.com  
 8 Gateway 1000, Whittle Way, Stevenage, Hertfordshire, SG1 2FP