

Designed by: MS Checked by: JBF Project: 1922


Drawing name:  
Proposed partition

Drawing reference: 017\_FG Revision A


Date: 12/04/21 Scale: @A3 1:100 Drawing Status: P

Filename:  
017\_FG\_Proposed partition

Revision: Description: Date:

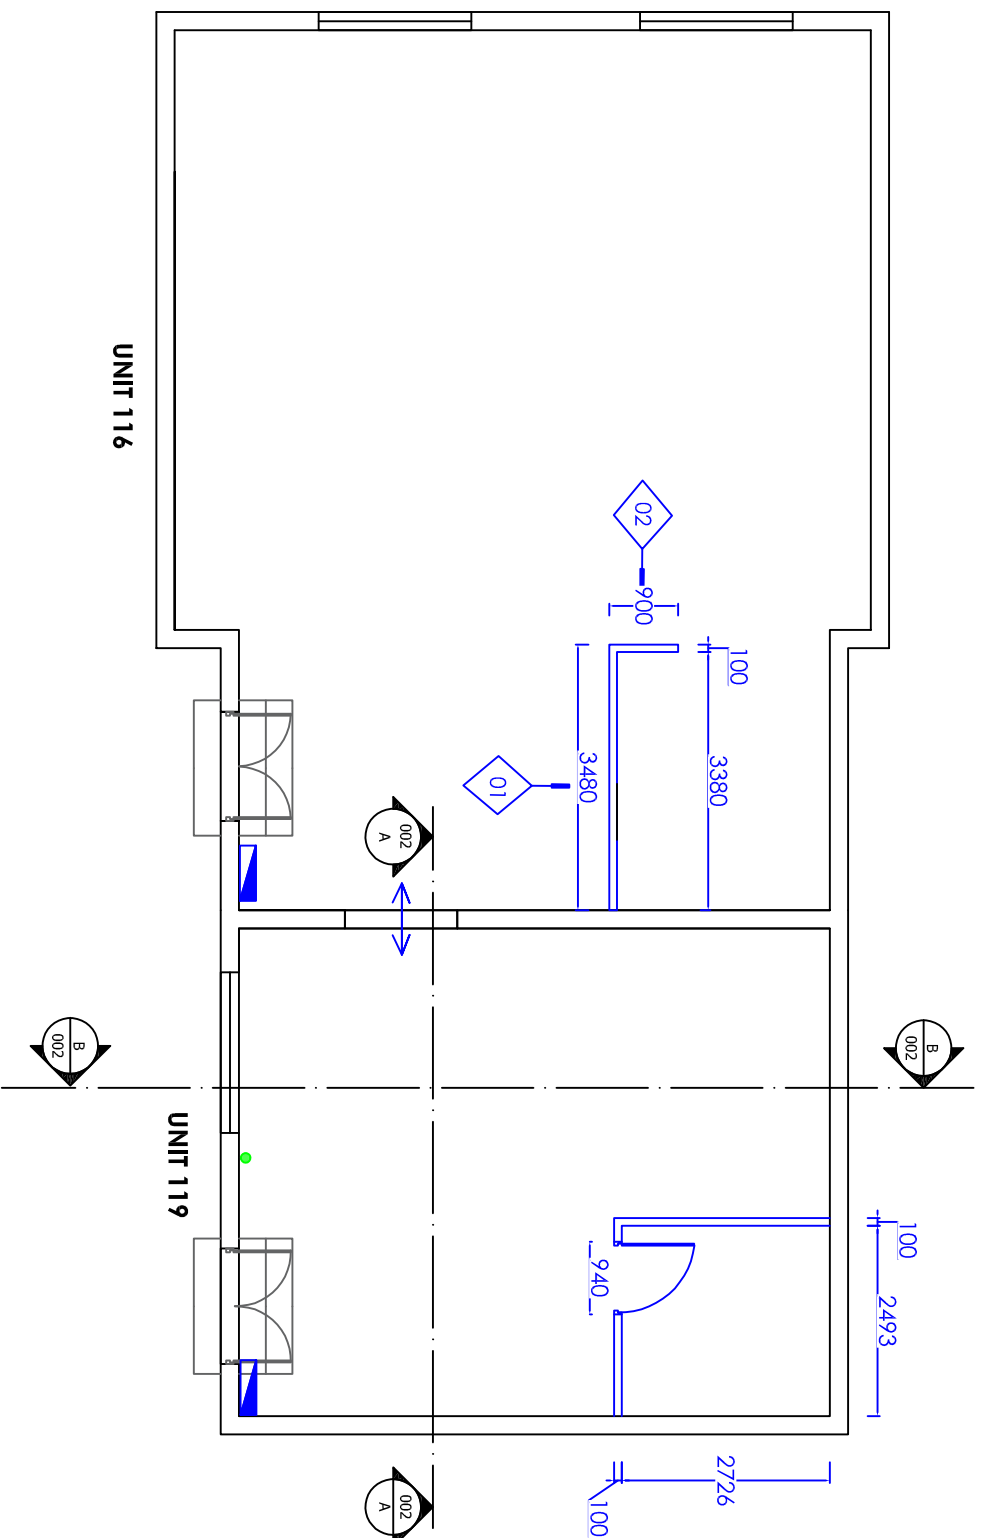


Door opening 2100mmH

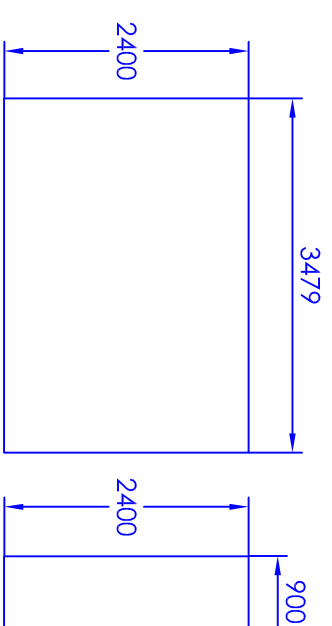


Partition Elevation 01  
Scale @ 1:75

Partition Elevation 02  
Scale @ 1:75

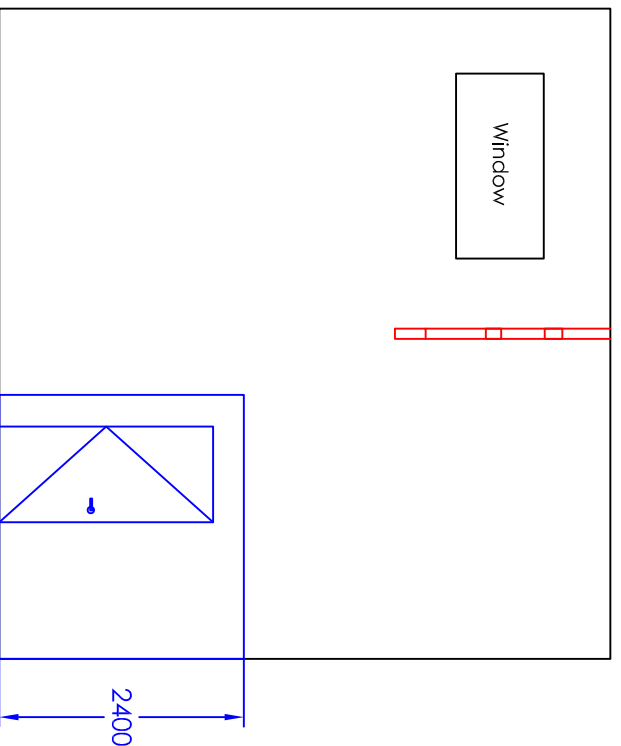

Elevation A - A  
Scale @ 1:75

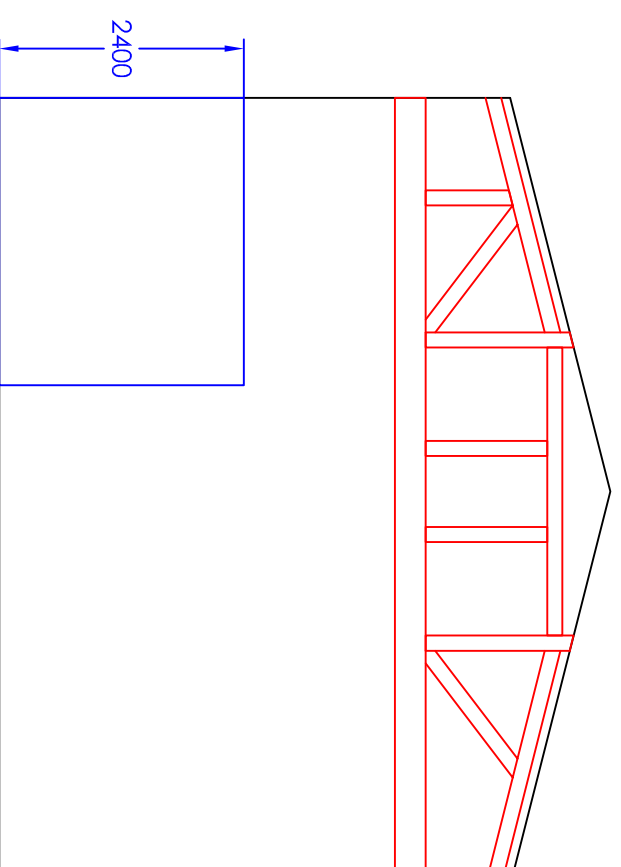

Elevation B - B  
Scale @ 1:75



Do not scale from this drawing. All dimensions to be verified on site prior to the commencement of any work or the production of any shop drawing.

This drawing remains the property of Progress and is not to be disclosed or discussed with any third party without prior written authorization from Progress. All rights reserved.