

Door opening 2100mmH



Progress Furnishing Systems Ltd, Ground Floor,  
 150, Newbury Road, Newbury, Berkshire, RG13 2AB,  
 Maidenhead, City of Epsom, Berkshire, Kent, MK2 2NF  
 Tel: 01634 290 988 Fax: 01634 291 028  
 Email: sales@progressfurnishing.co.uk

Designed by: MS  
 Checked by: JBF  
 Project: 1922


Drawing name:  
 Proposed general arrangement  
 setting out

Drawing reference:  
 012\_FG  
 Revision -

Date: 03/03/21  
 Scale: @A3 1:100  
 Drawing Status: P

Filename:  
 011\_FG\_Proposed  
 general arrangement

Revision: Description: Date:

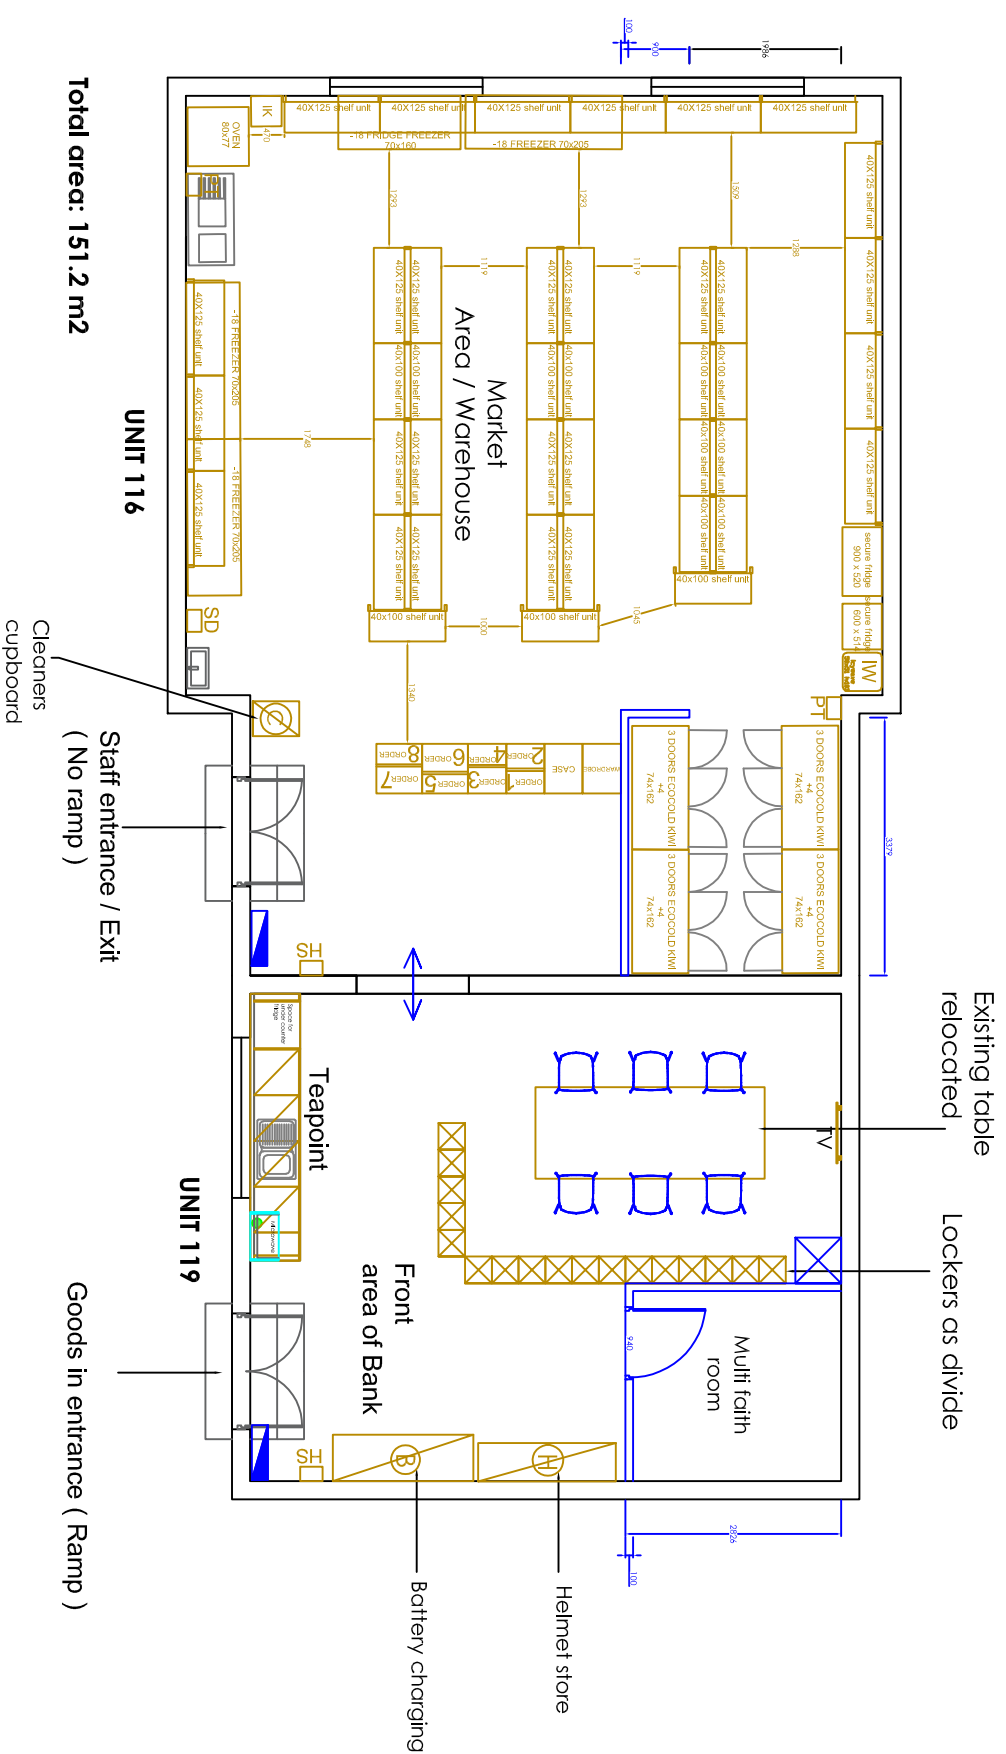

Total area: 151.2 m2

UNIT 116

UNIT 119



Do not scale from this drawing. All dimensions to be verified on site prior to the commencement of any work or the production of any shop drawing.

This drawing remains the property of Progress, and is not to be disclosed or discussed with any third party without prior written authorization from Progress. All rights reserved.