

Designed by: MS Checked by: JBF Project: 1922

Drawing name:
Proposed reflective ceiling










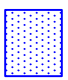


Drawing reference: 013_FG Revision -


Date: 03/03/21 Scale: @A3 1:100 Drawing Status: P

Filename:
013_FG_Proposed
reflective ceiling

Revision: Description: Date:

PROPOSED KEY:

-  Plasterboard MF ceiling
-  Existing WC extract system reconfigured
-  Exterior flood light
-  Emergency Flood light
-  3 HR emergency
-  Maintained 3 HR emergency
-  Suspended led batten fitting
-  Extractor fan
-  LED downlight
-  A/C internal unit
-  Exterior A/C condenser unit
-  PIR Activator
-  Light switch
-  Wall light
-  Radiant heater
-  Existing light fitting

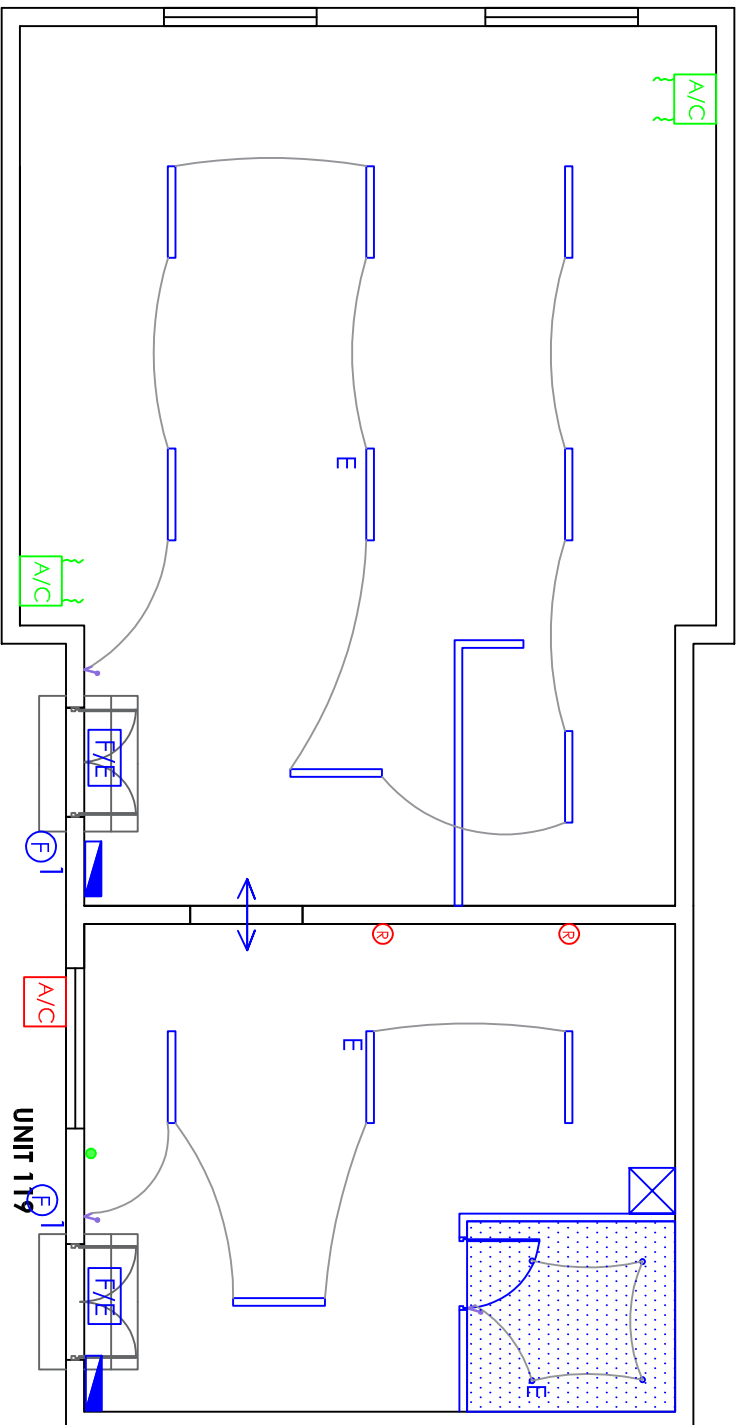

M 1:100



Do not scale from this drawing. All dimensions to be verified on site prior to the commencement of any work or the production of any shop drawing.

This drawing remains the property of Progress, and is not to be disclosed or discussed with any third party without prior written authorization from Progress. All rights reserved.