

Designed by: MS
Checked by: JBF
Project: 1922


Drawing name:
Existing elevations

Drawing reference:
002_FG
Revision -

| | | |
|------------------|--------------------|-------------------------|
| Date 11/03/21 | Scale @A3 1:100 | Drawing Status: P |
|------------------|--------------------|-------------------------|

Filename:
002_FG_Existing
elevations


Revision: Description: Date:

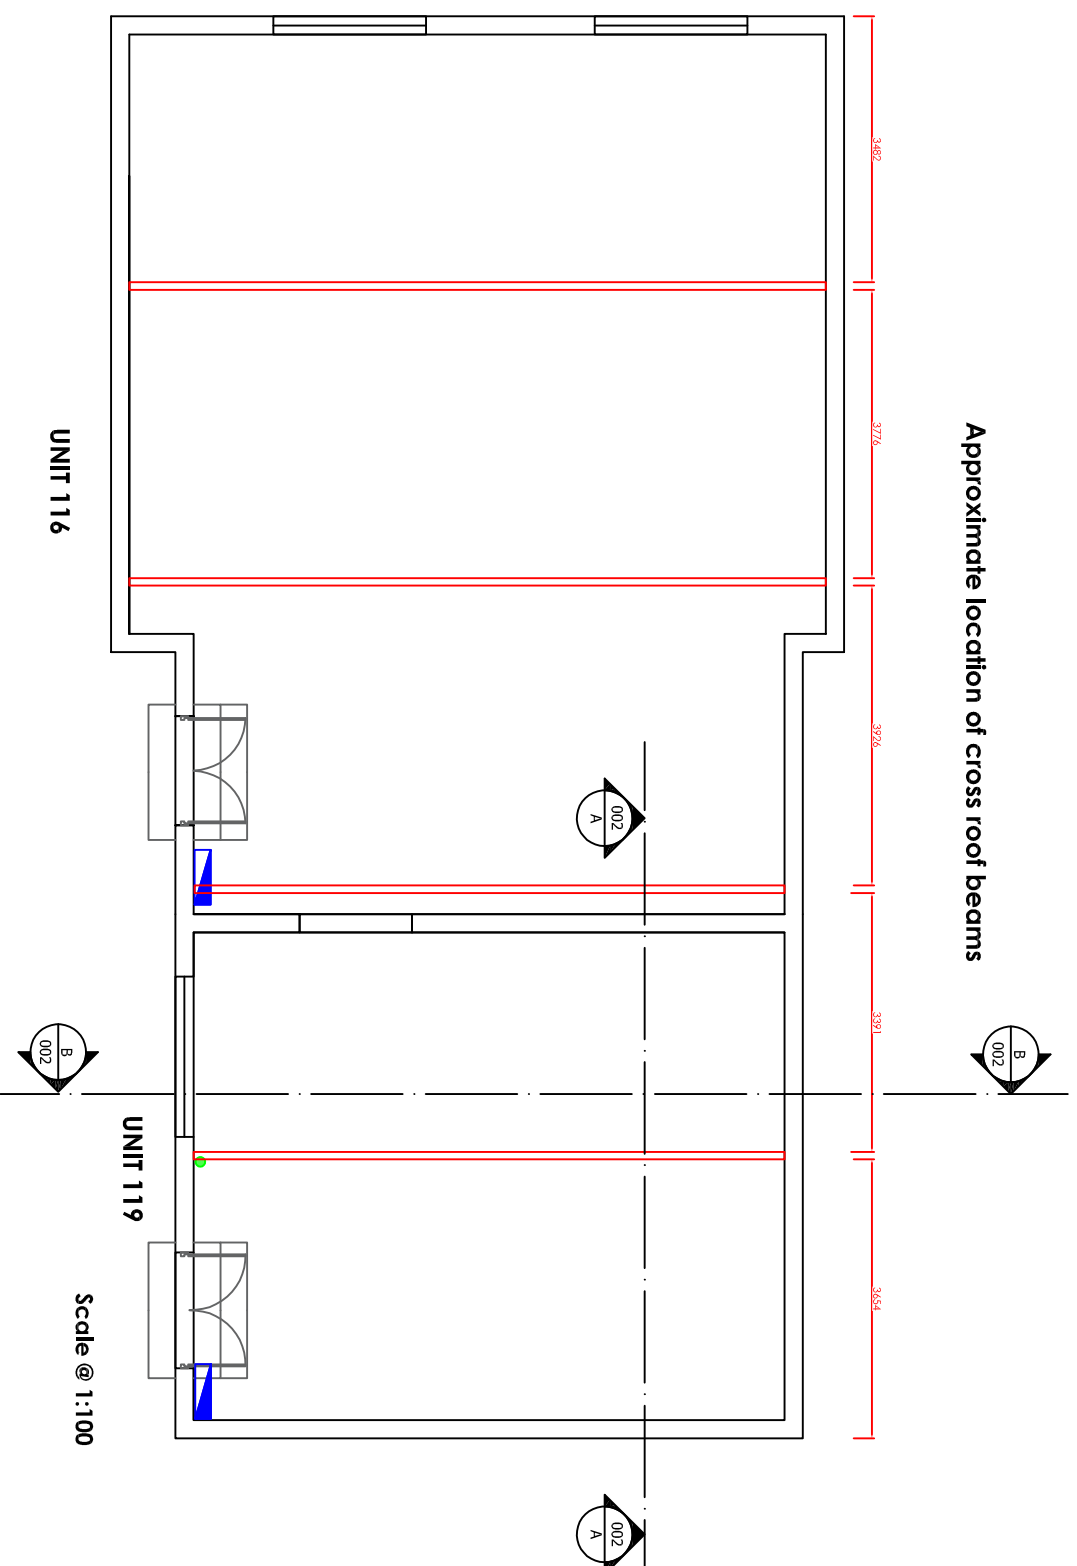

UNIT 116


Scale @ 1:100

UNIT 119

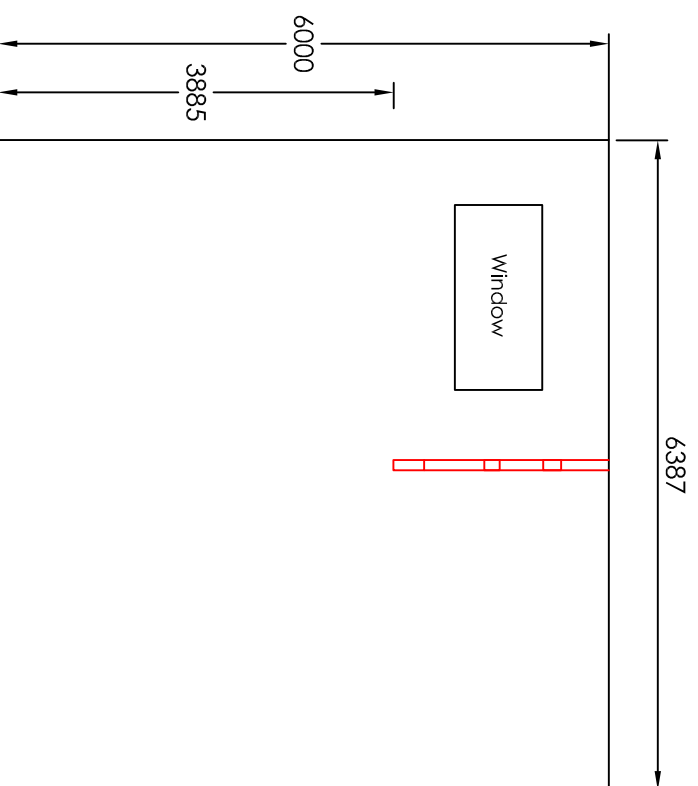

Elevation A - A

Scale @ 1:75

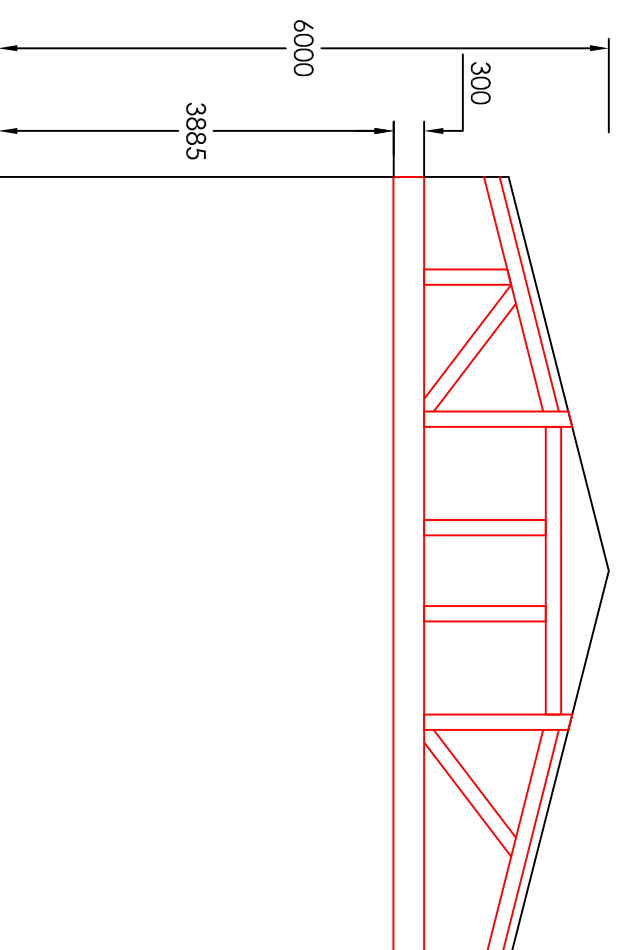

Elevation B - B

Scale @ 1:75



Do not scale from this drawing. All dimensions to be verified on site prior to the commencement of any work or the production of any shop drawing.

This drawing remains the property of Progress and is not to be disclosed or discussed with any third party without prior written authorization from Progress. All rights reserved.