

Designed by: LS	Checked by: JBF	Project: 1922
--------------------	--------------------	------------------

Drawing name:  
Proposed general arrangement


Drawing reference: 011_FG	Revision B
------------------------------	---------------

Date 03/03/21	Scale @A3 1:100	Drawing Status: P
------------------	--------------------	----------------------


Filename:  
011\_FG\_Proposed  
general arrangement

Revision:	Description:	Date:
-----------	--------------	-------

- Key:**
- FRONT AREA OF BANK
  - MARKET AREA / WAREHOUSE
  - COURIER ROOM
  - WC
  - COUNTER
  - MULTI FAITH ROOM

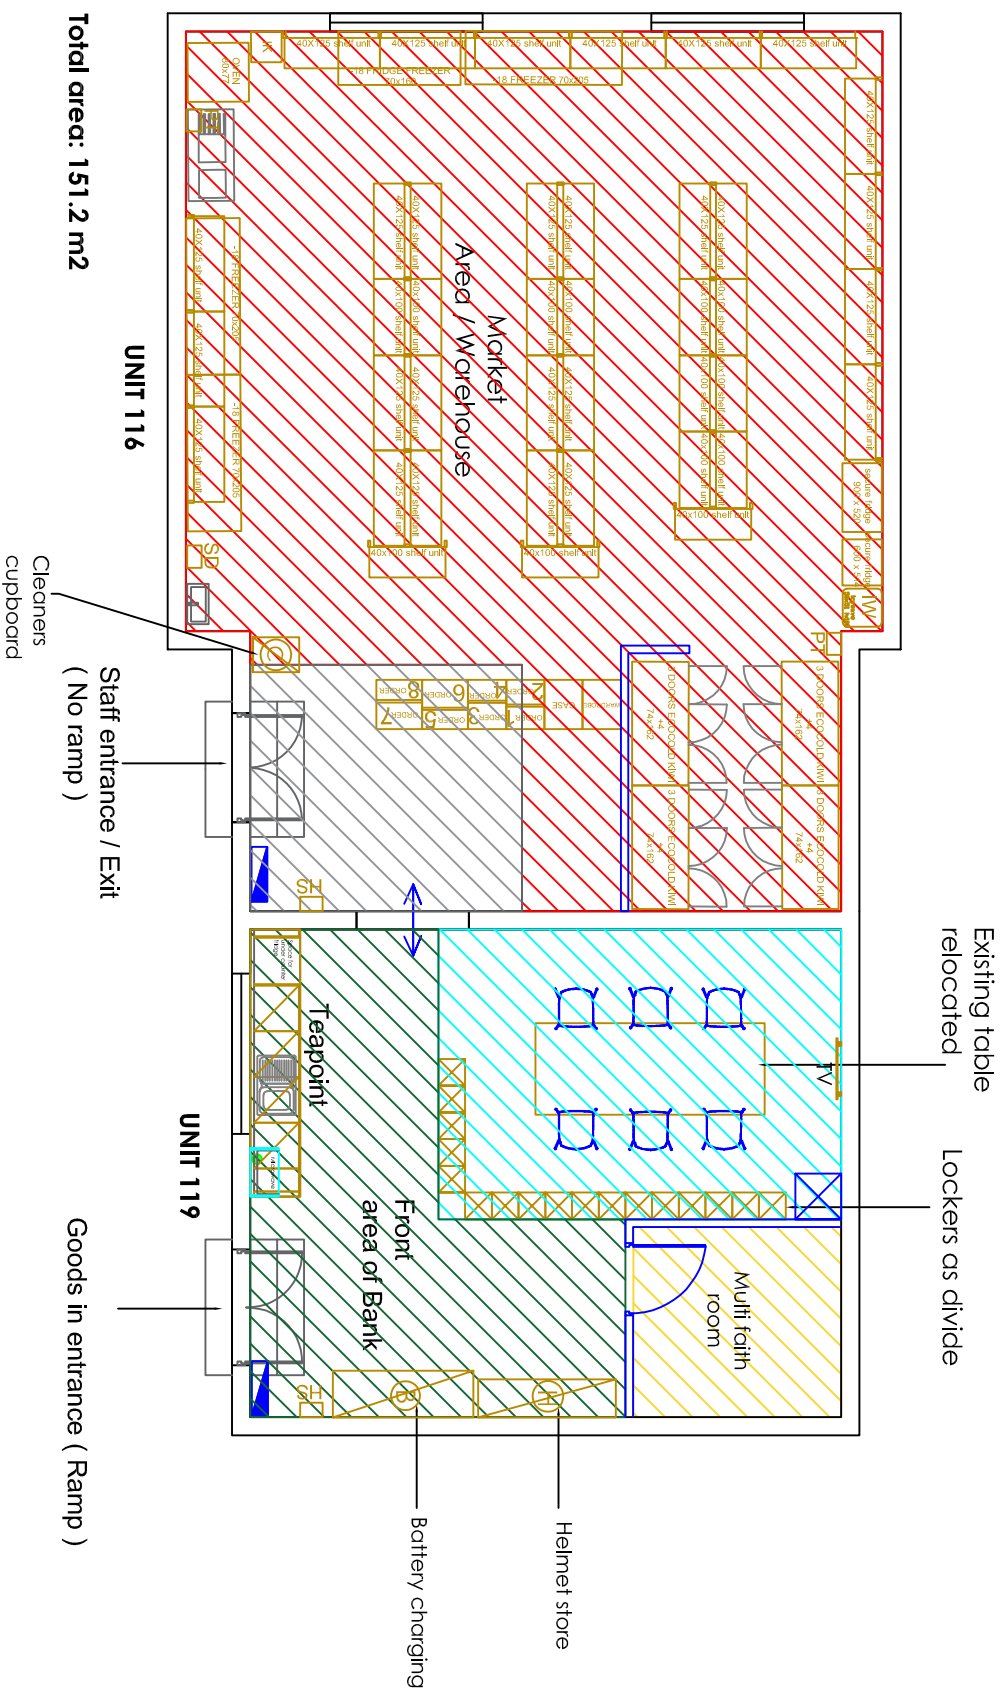

- H** Helmet store
- B** Battery Charging station
- HD** Hand dryer
- HS** Hand sanitiser
- PT** Paper towel
- IW** Icy wave 500 x 510 x 1030H
- IK** Insect killer
- SD** Safe dose system
- C** Cleaners cupboard
- TV** TV ( Courier Room )

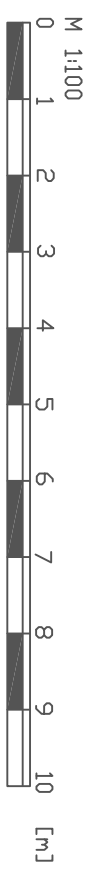

Do not scale from this drawing. All dimensions to be verified on site prior to the commencement of any work or the production of any shop drawing.

This drawing remains the property of Progress and is not to be disclosed or discussed with any third party without prior written authorization from Progress. All rights reserved.