



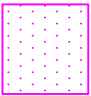

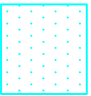








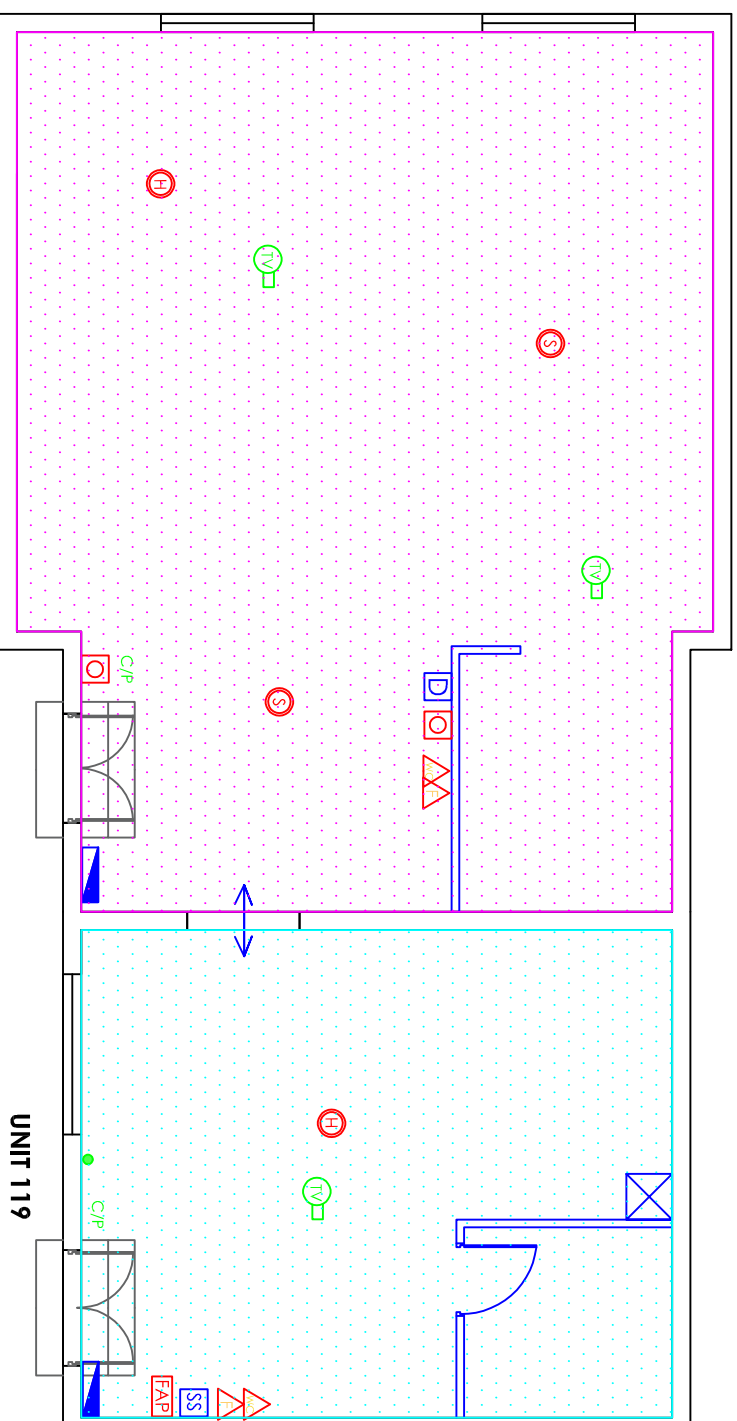


PROPOSED KEY:

-  Licensed area 100m2
-  Courier room / 49.4m2
-  Multi faith
-  FAP Fire alarm control panel
-  S Smoke detector/sounder
-  C/P Fire alarm call point
-  H Heat detector
-  Wall mounted It rack
-  Exterior CCTV camera
-  360° interior camera CCTV
-  D Camera display (via TV)
-  Panic button
-  SS Security system
-  F Fire extinguisher - Foam
-  W/C Fire extinguisher - Chemical
-  FB Fire blanket



Progress Firefighting Systems Ltd, Ground Floor,
 150-152, The Arcade, The Arcade, Kent, ME2 2NF,
 Maidstone, Kent, ME2 2NF
 Tel: 01 634 290 988 Fax: 01 634 291 028
 Email: sales@progressfirefighting.co.uk

Designed by: MS	Checked by: JBF	Project: 1922
-----------------	-----------------	---------------

Drawing name:
Proposed Licence drawing

Drawing reference: 018_FG	Revision: -
---------------------------	-------------

Date: 16/03/21	Scale: @A3 1:100	Drawing Status: P
----------------	------------------	-------------------

Filename:
018_FG_Proposed Licence drawing

Revision:	Description:	Date:
-----------	--------------	-------

M 1:100



Do not scale from this drawing. All dimensions to be verified on site prior to the commencement of any work or the production of any shop drawing.

This drawing remains the property of Progress, and is not to be disclosed or discussed with any third party without prior written authorization from Progress. All rights reserved.