

Designed by: LS Checked by: JBF Project: 1922



Drawing name:  
Existing Flooring & decoration

Drawing reference:  
006\_FG Revision -

Date 12/04/21	Scale @A3 1:100	Drawing Status: P
------------------	--------------------	----------------------

Filename:  
006\_FG\_Existing  
flooring & decoration

Revision:	Description:	Date:

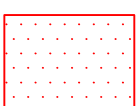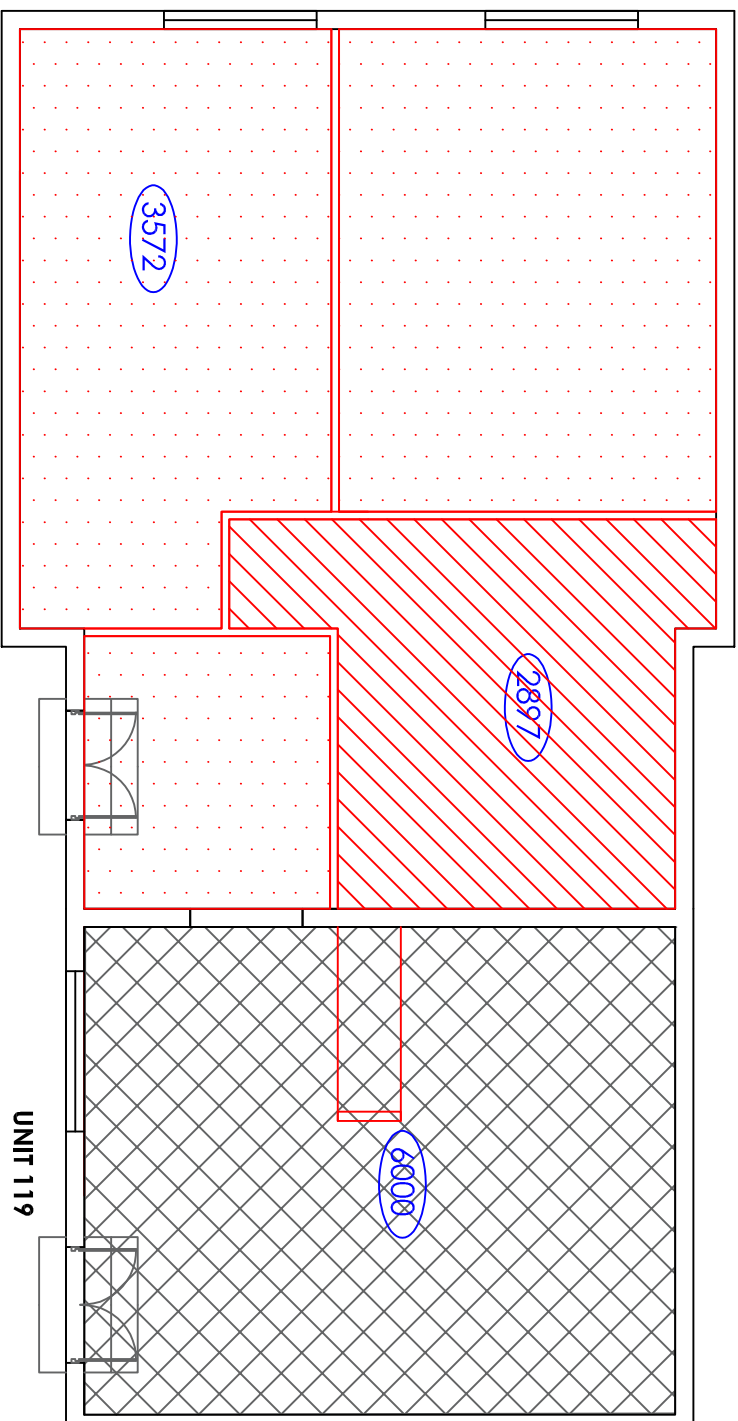

Existing Ceramic Tiled floor  
**72.5 m2**



Existing painted floor  
**50 m2**



Existing Wood laminate flooring  
**25.3 m2**

NB:

Existing walls generally painted white  
with some accent painted wall colours



Do not scale from this drawing. All dimensions to be verified on site prior to the commencement of any work or the production of any shop drawing.

This drawing remains the property of Progress, and is not to be disclosed or discussed with any third party without prior written authorization from Progress. All rights reserved.