



GENERAL NOTES: 1. Dimensioned drawings only. Do not scale. 2. All dimensions and levels to be checked on site prior to commencement of any works, and/or preparation of any shop drawings. 3. Any discrepancies in coordinates, levels, or dimensions and must be reported to the architect immediately. 4. All temporary works to be responsibility of the contractor. 5. This drawing is to be read in conjunction with all relevant Architect's drawings, specifications and other Consultant's information.

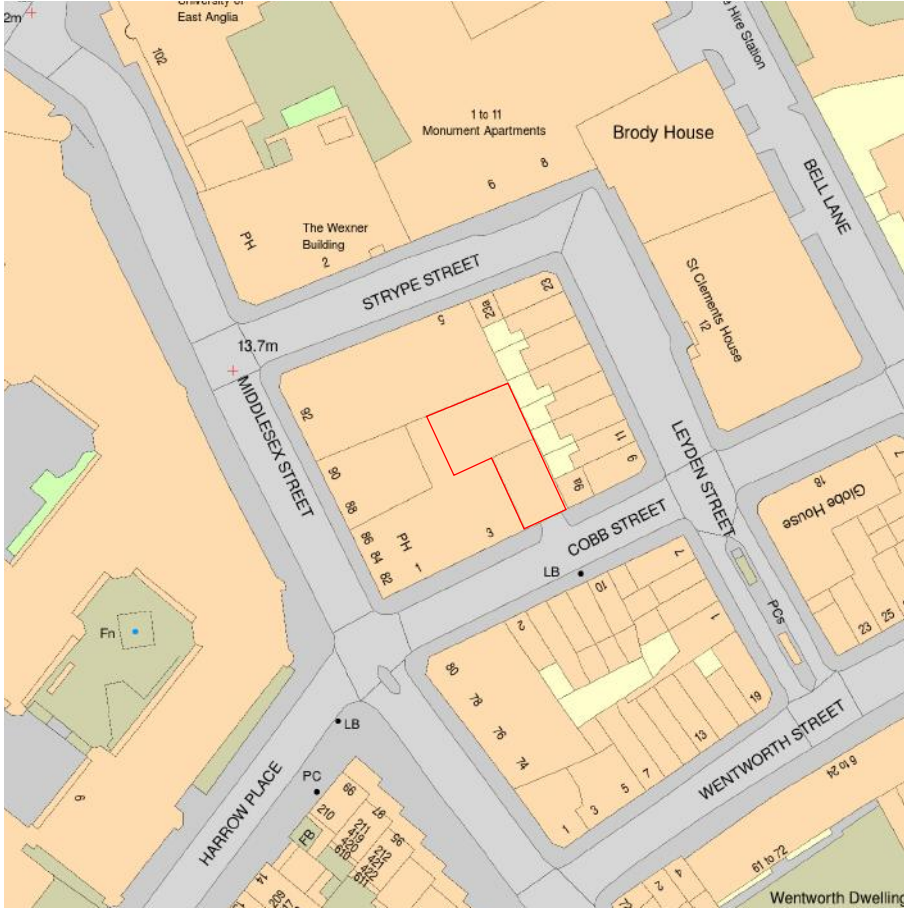

01	Location Plan
	Scale 1:1250



Rev	Date	Notes
-	28.03.21	Submission for Planning

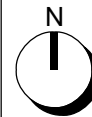

STUDIO ANTONIS

E info@studioantonis.co.uk
 A 64b Falkland Rd
 London
 N8 0NX

FOR PLANNING

Title
 Location Plan

Drawing Number	Rev
201_001	-
Date	Scale
03.02.21	1:1250

Purpose
 For Planning Only

Project
 1 and 5 Cobb Street, London,
 E1 7LB

Client
 Theo Lomas and William Nathan

