

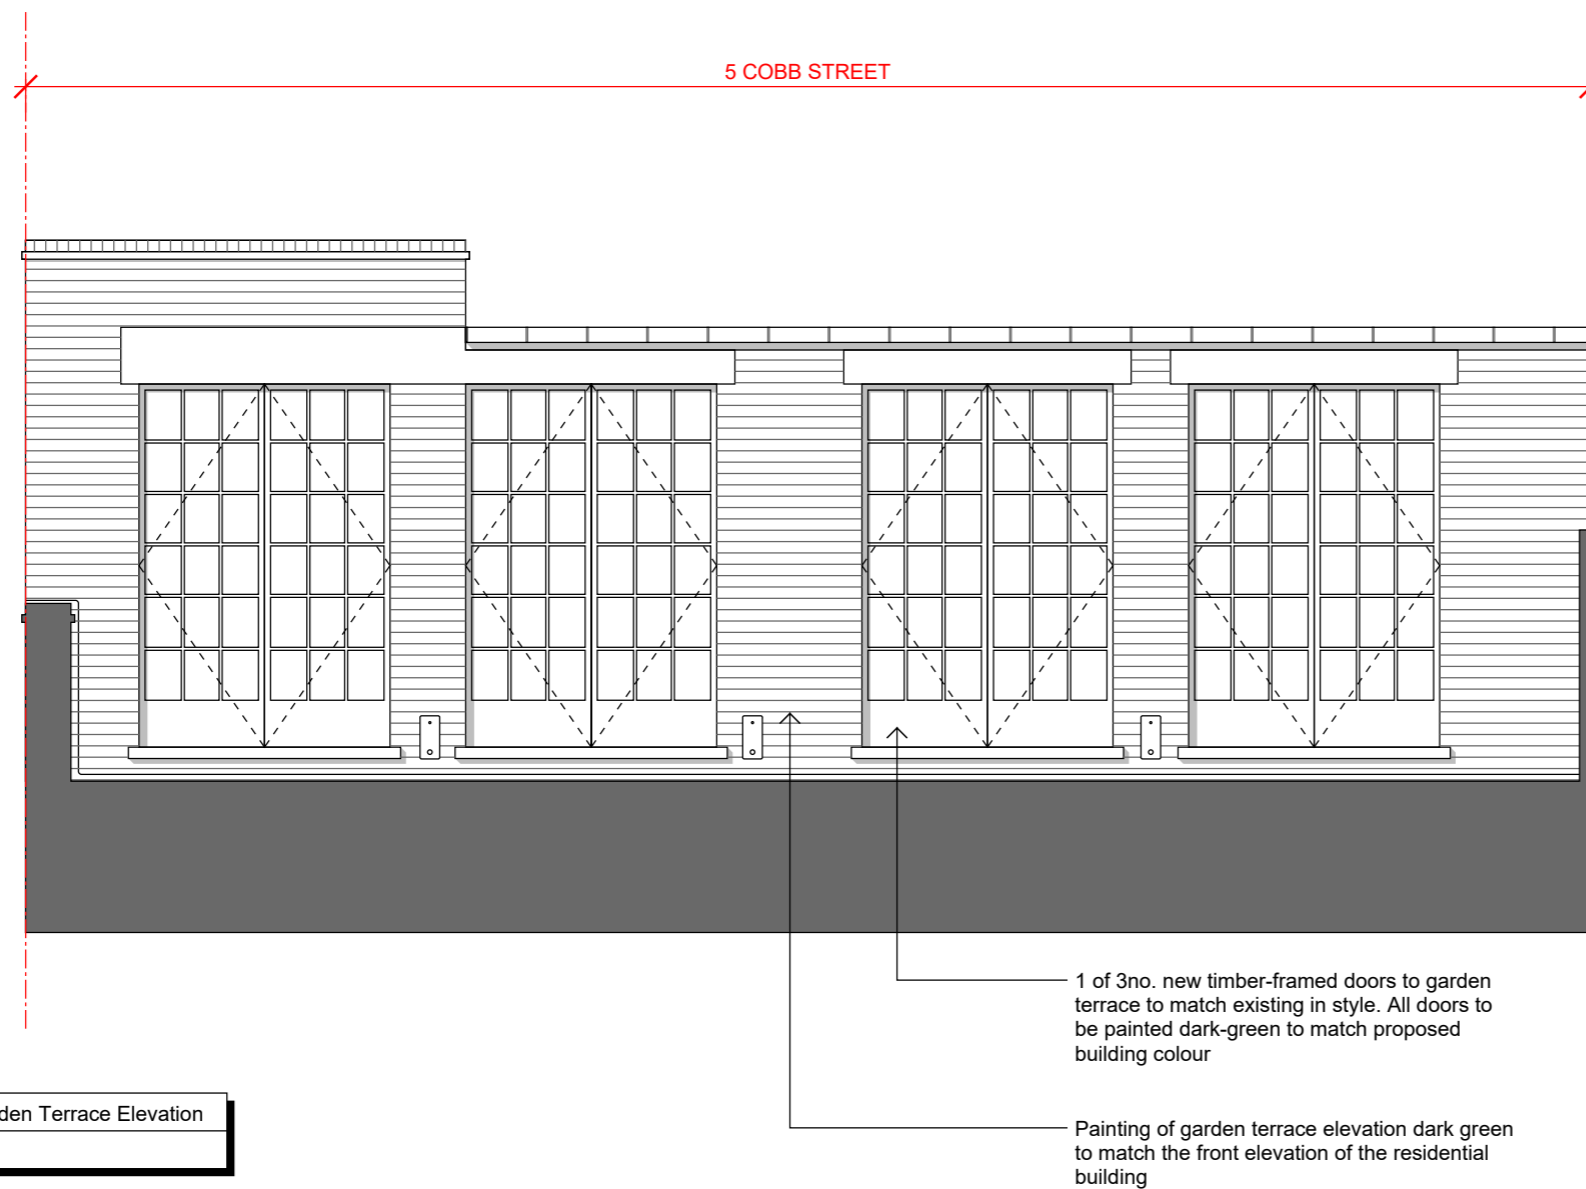


GENERAL NOTES: 1. Dimensioned drawings only. Do not scale. 2. All dimensions and levels to be checked on site prior to commencement of any works, and/or preparation of any shop drawings. 3. Any discrepancies in coordinates, levels, or dimensions and must be reported to the architect immediately. 4. All temporary works to be responsibility of the contractor. 5. This drawing is to be read in conjunction with all relevant Architect's drawings, specifications and other Consultant's information.

Rev	Date	Notes
-	28.03.21	Submission for Planning
A	10.04.21	Submission for Planning

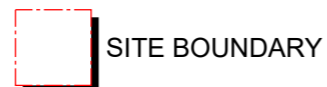

01 Proposed Garden Terrace Elevation
Scale 1:50

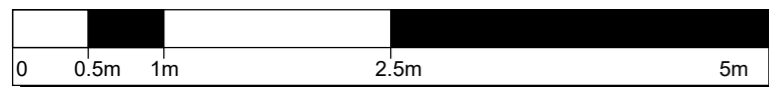

STUDIO ANTONIS

E info@studioantonis.co.uk
A 64b Falkland Rd
London
N8 0NX

FOR PLANNING

Title
Proposed Garden Terrace Elevation

Drawing Number Rev
201_131 A

Date Scale
03.02.21 1:50

Purpose
For Planning Only

Project
1 and 5 Cobb Street, London,
E1 7LB

Client
Theo Lomas and William Nathan