



Proposed First Floor Plan

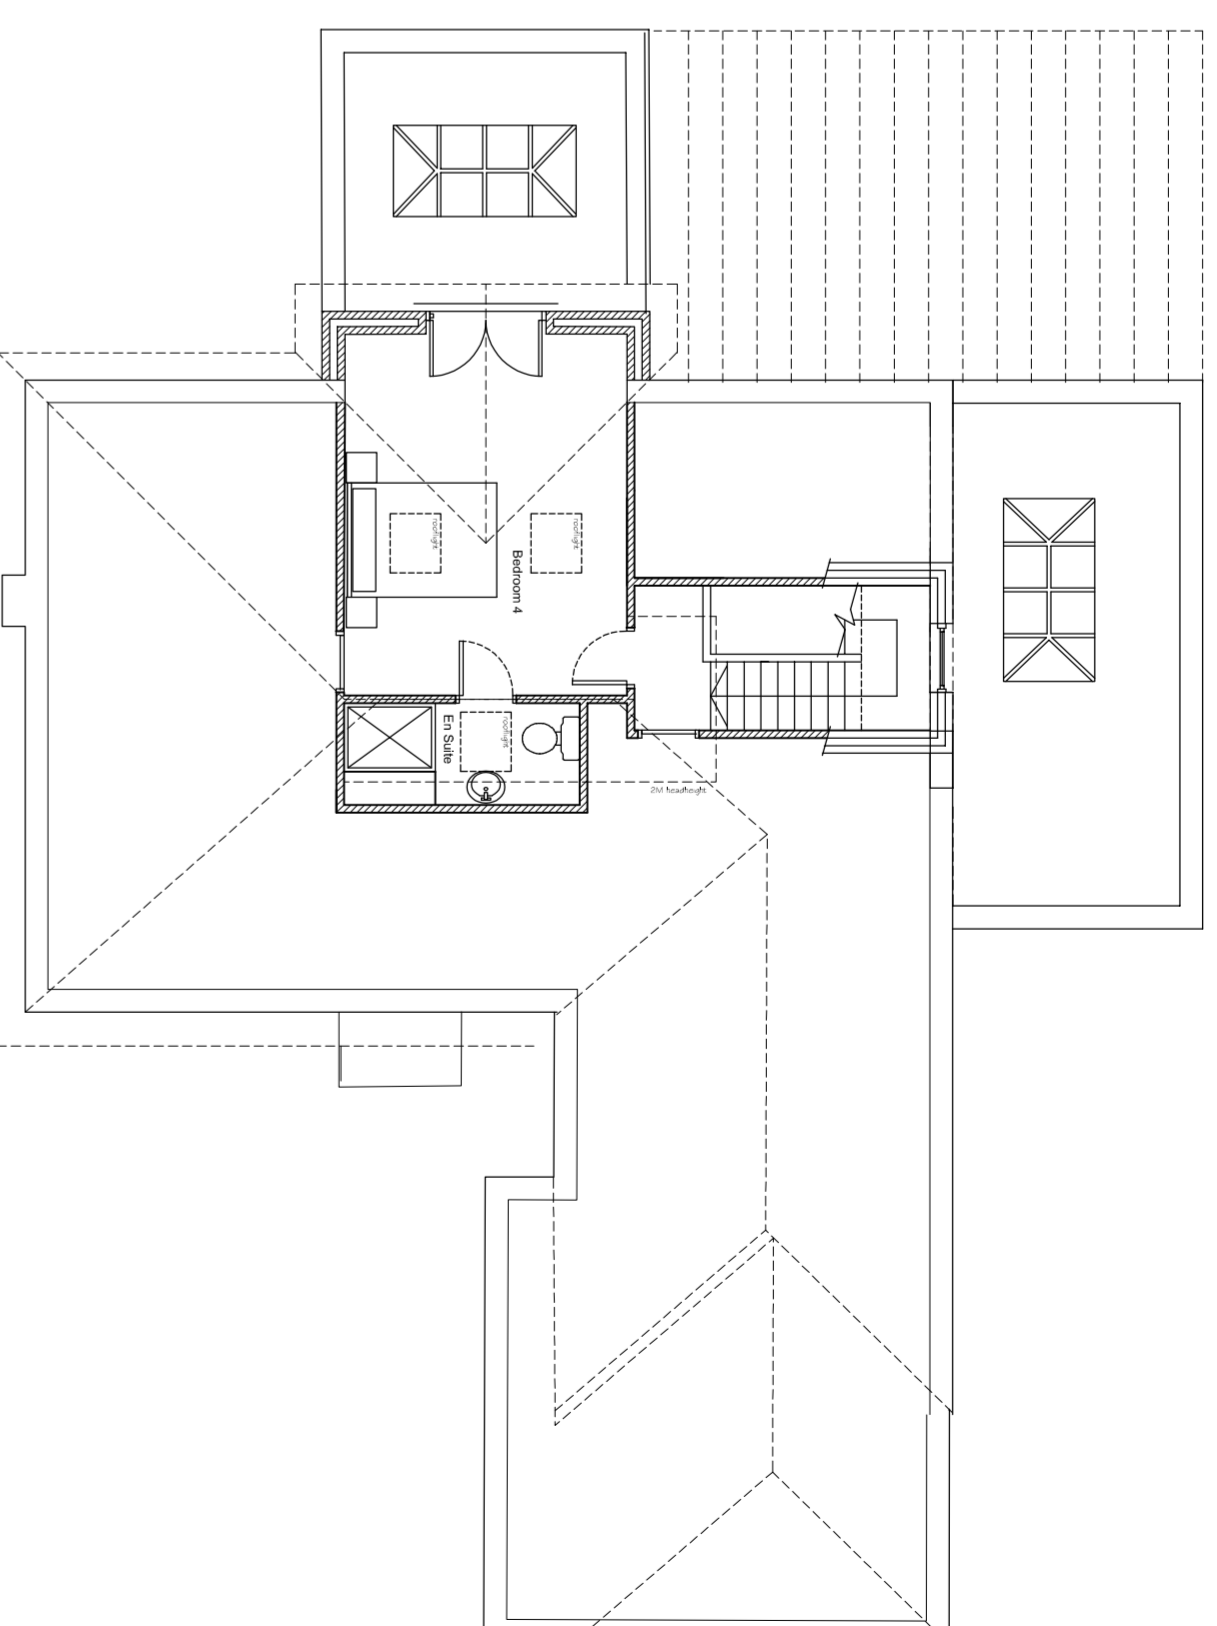

Proposed 2nd Floor Plan

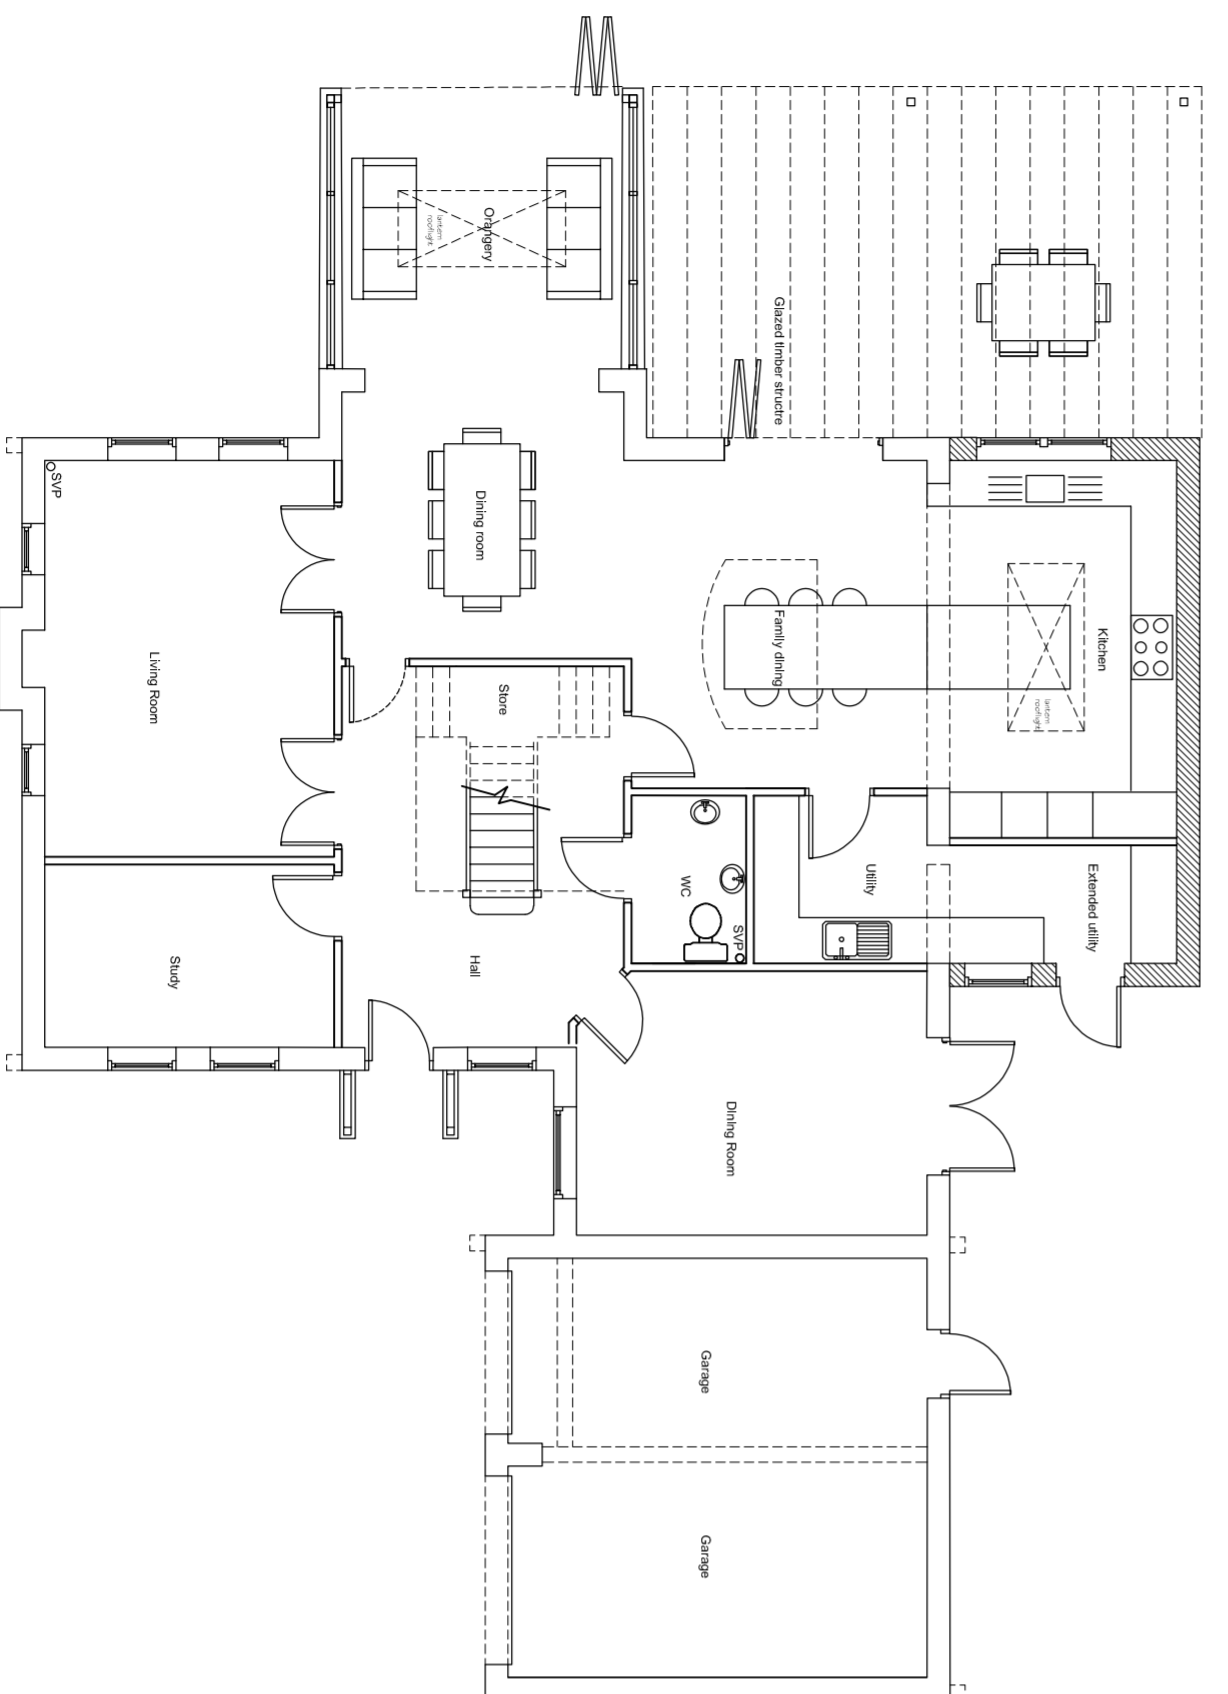

Proposed Ground Floor Plan

- P6 Revised kitchen & sun room submitted for planning amendment MC 26.02.21
- P5 Various amendments to suit client requests MC 27.03.20
- P4 Various amendments to suit client requests MC 29.02.20
- P3 Internal Arranged to suit client comment MC 16.02.20
- P2 Internal arrangement to suit client comment CS 17.01.20
- P1 Revised to suit client comments MB 11.01.20

logic .COM

architectur

● Bath One | Bridge Street West | Middleburgh | TS2 1AE
(01642) 309307

○ Monkfish Hill | Marine Office Park | York Road | Leeds | LS15 4TA
(0113) 823 2888

Client	Mr & Mrs Cook		
Project	Proposed extension & alterations to Plot 3, The Old Rectory,		
Drawing	Proposed Floor Plans		
Scale	1:100	@ A2	Drawn CS
Date	18/10/19		Checked MB
Status	Planning	Client No.	Revision P6
Project No. Obligator Volume Level Type Road Scheme Number 1954-LAL-00-01-DR-A-01-06			

