


Coffee Mania @ Techniquest Stuart Street Cardiff CF10 5BW

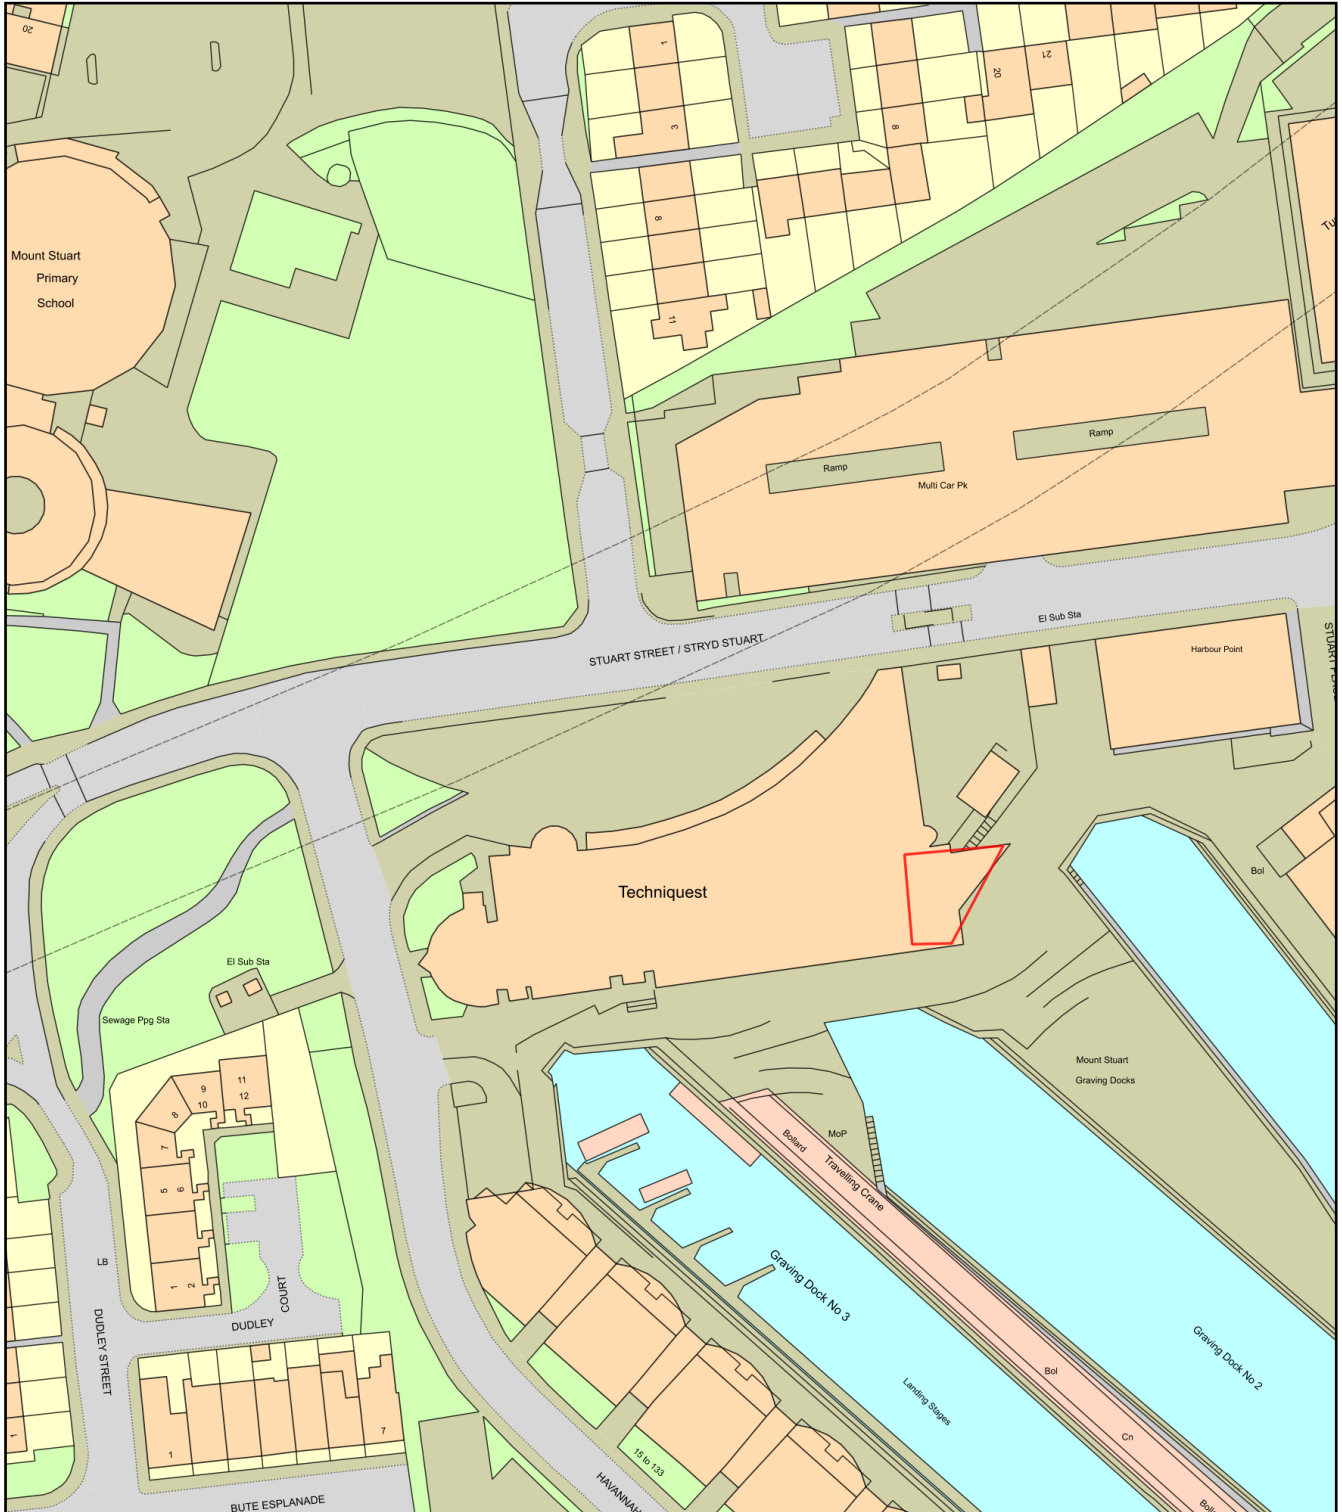

Plan Produced for: Coffee Mania Limited

Date Produced: 14 Apr 2021

Plan Reference Number: TQRQM21104140250944

Scale: 1:1250 @ A4