




Proposed West/Kings Road Elevation

1:100 @ A1L




Proposed Rear/East Elevation

1:100 @ A1L

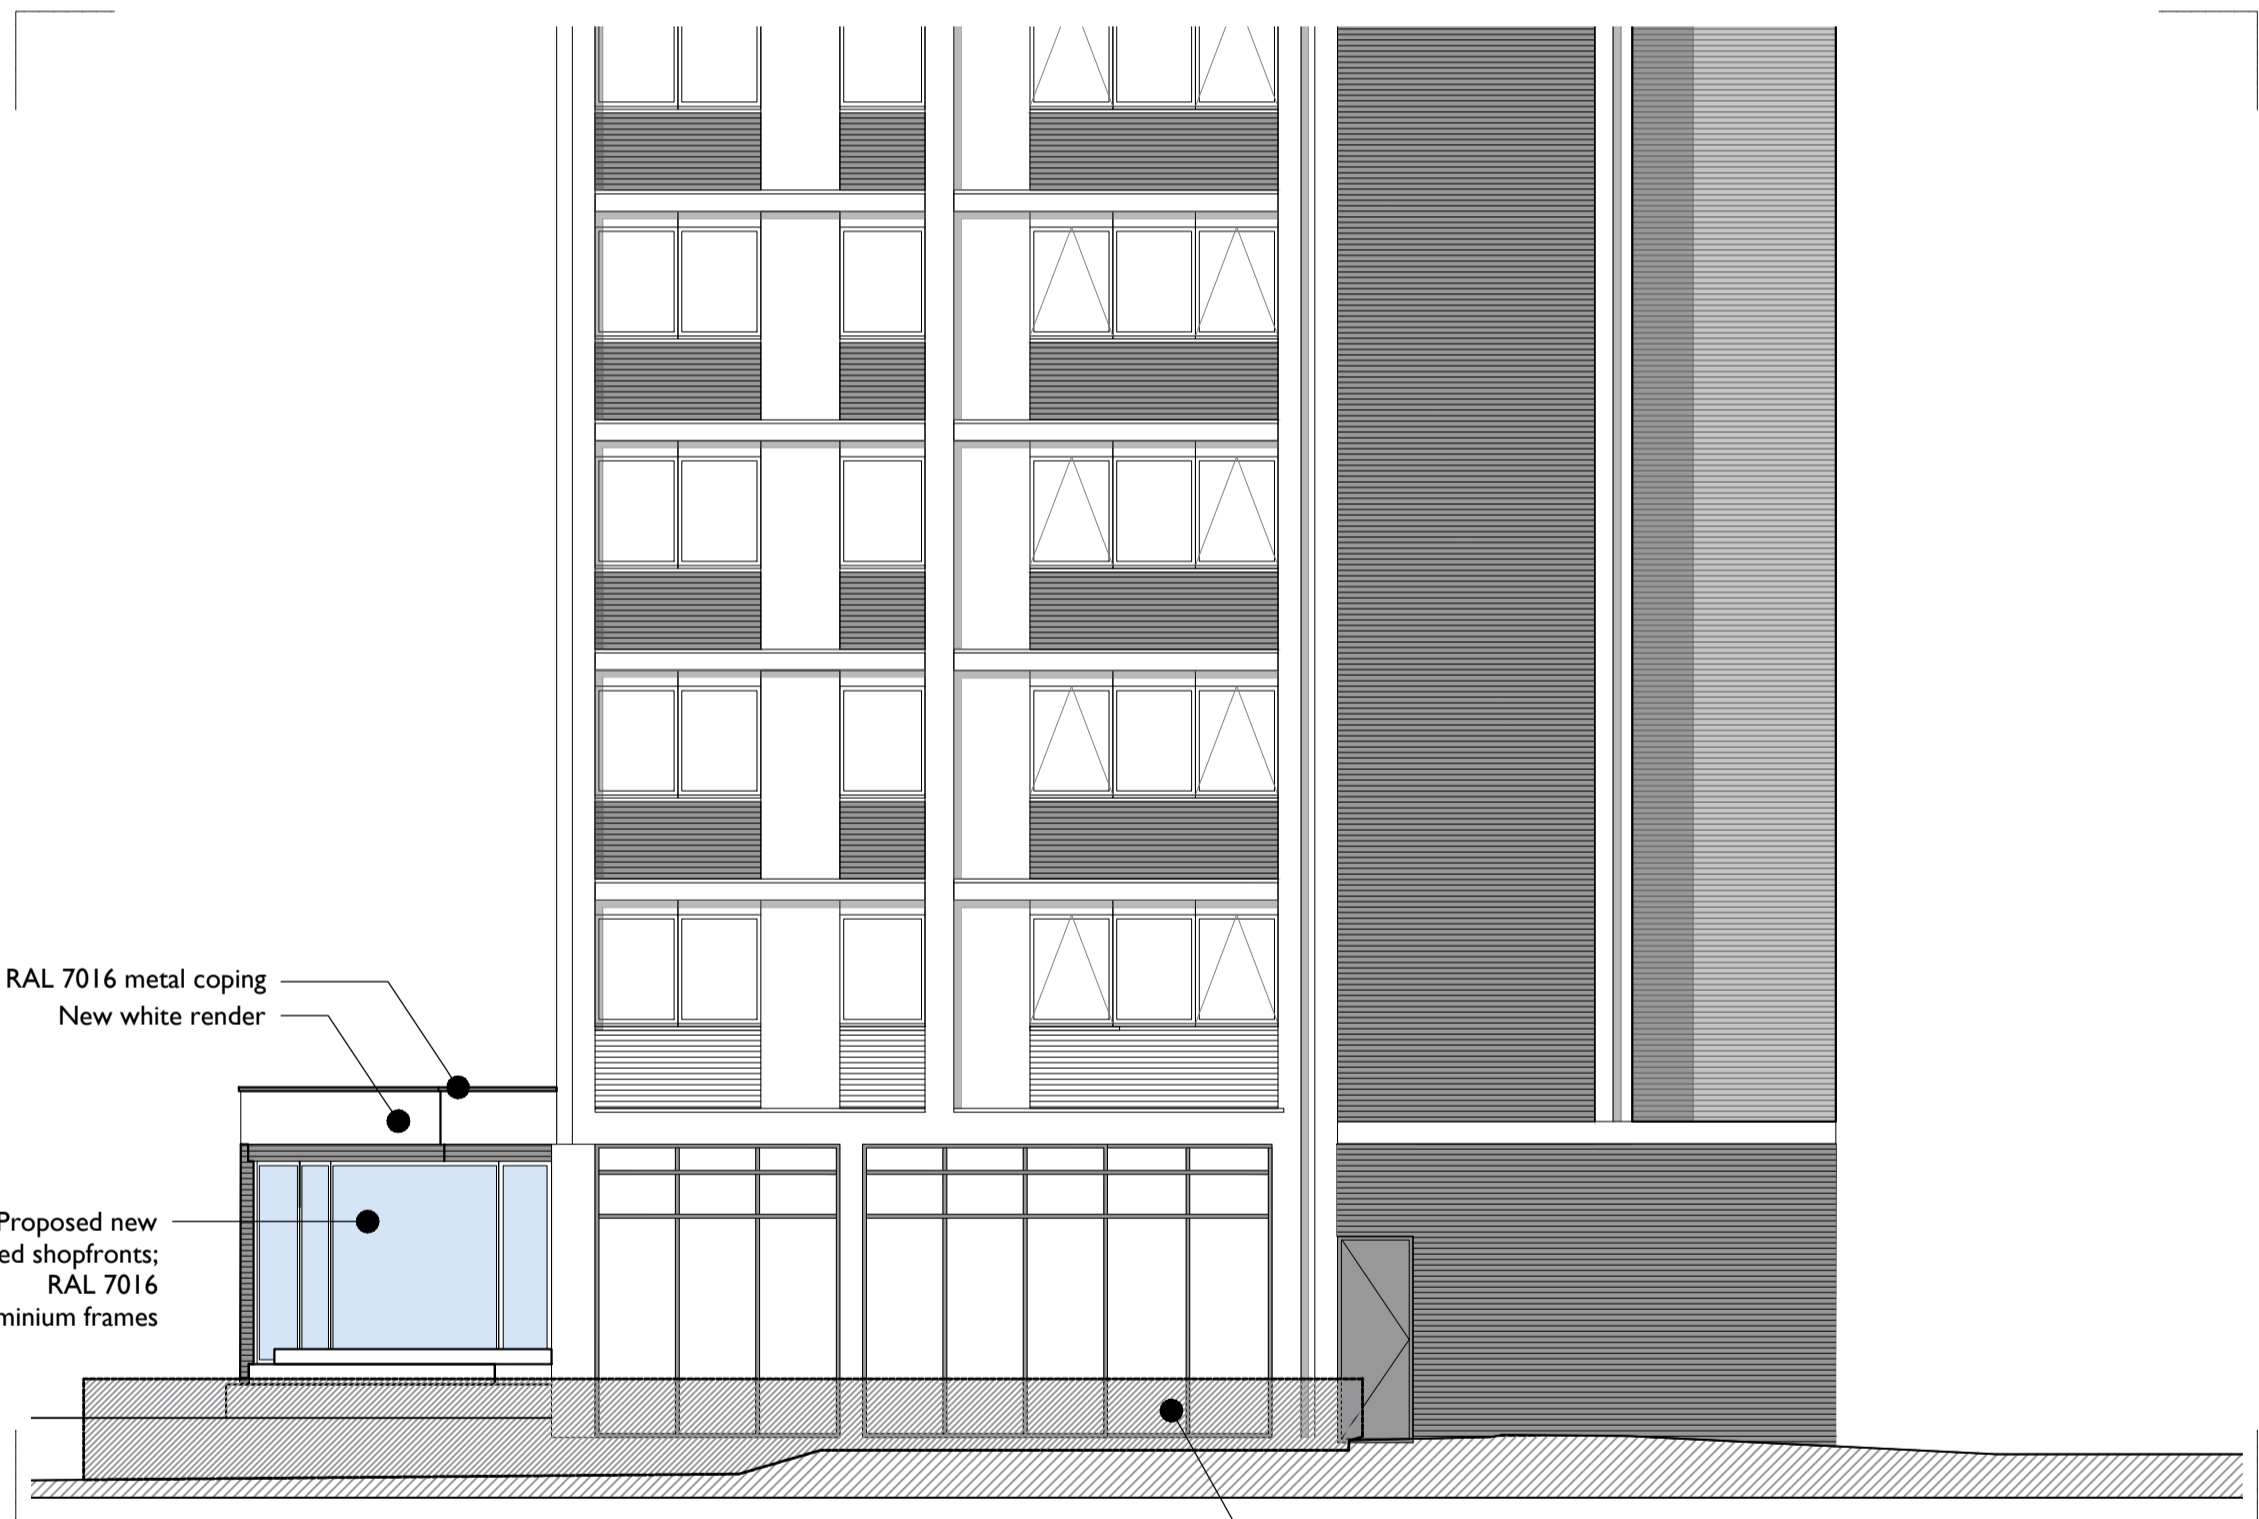


Proposed South/King Edward Road Elevation

1:100 @ A1L

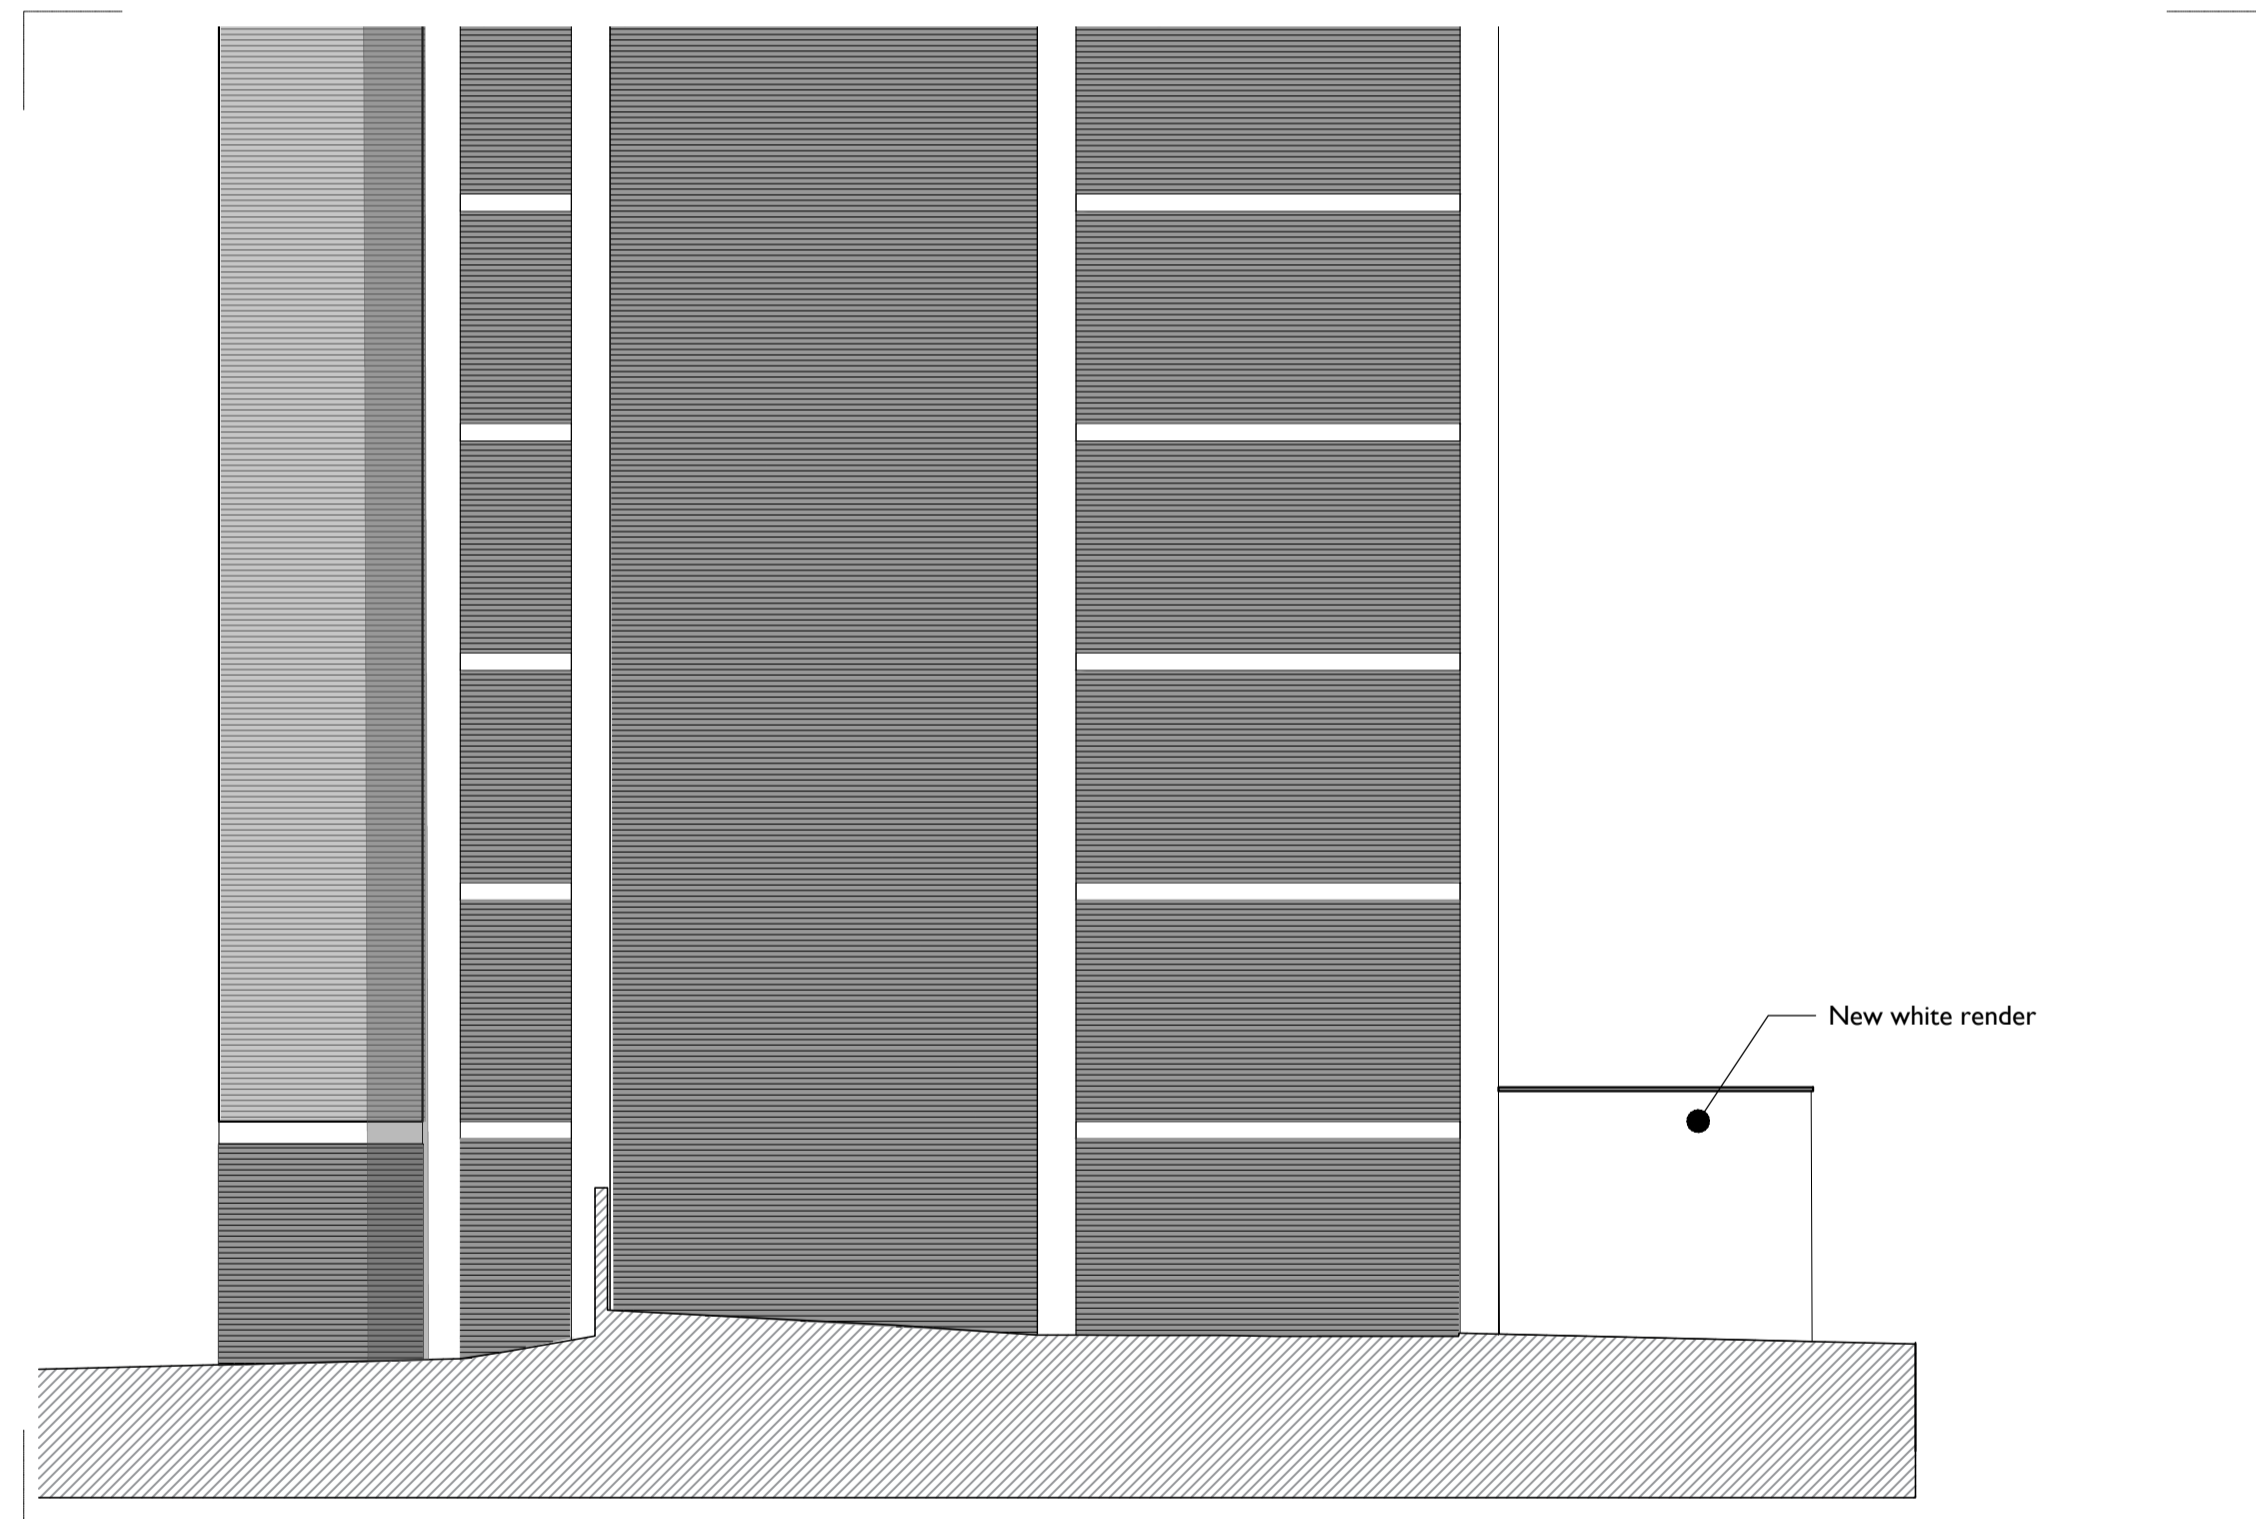

Proposed North/Flank Elevation

1:100 @ A1L

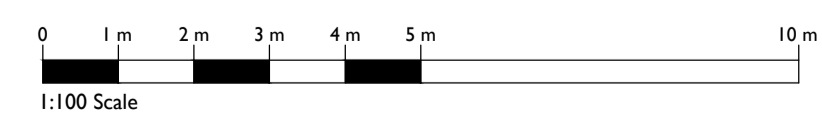

14-03-21 - Rev A - Reissued with East Elevation
16-03-21 - First Issued

PLANNING

TITLE
EWING HOUSE, BRENTWOOD

CLIENT
SHEEN LANE DEVELOPMENTS LTD

DESCRIPTION
Proposed Ground Floor Extension - Secondary Elevations

date:	scale:	project:	drawing:	revision:
MAR 2021	1:100 @A1L	190116	P-011	A

SILVERLINE ARCHITECTS

EMAIL: INFO@SILVERLINEARCHITECTS.COM

ALL INFORMATION TO BE SHOWN ON SITE, AND UNDERSTANDING BETWEEN THIS DRAWING AND OTHER INFORMATION IS TO BE REFERRED TO SILVERLINE ARCHITECTS. THIS DRAWING IS COPYRIGHT.