



Ground Floor

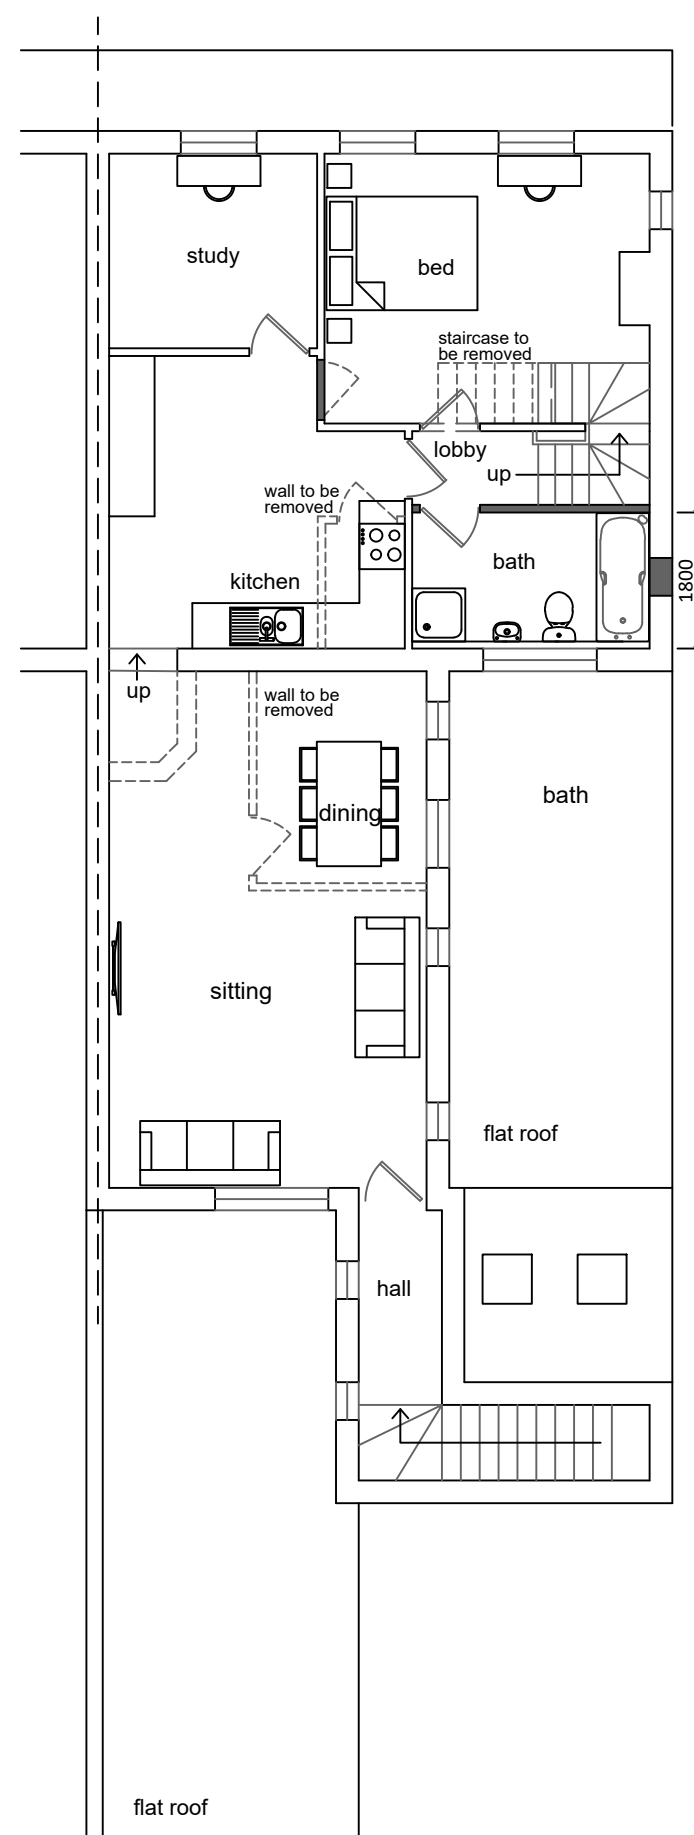

First Floor

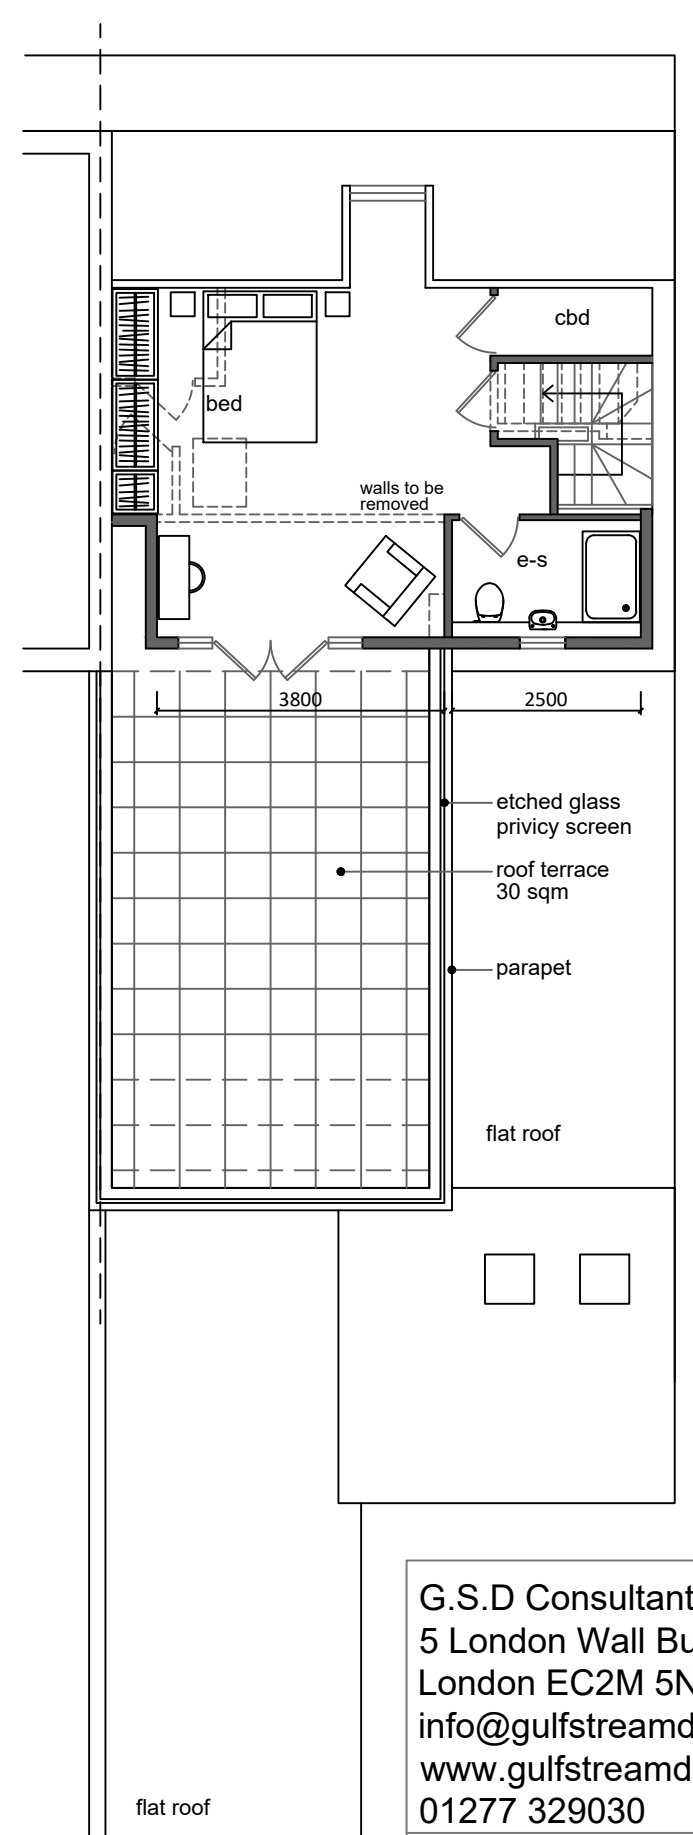

Second Floor

G.S.D Consultants
5 London Wall Buildings,
London EC2M 5NS
info@gulfstreamdevelopments.co.uk
www.gulfstreamdevelopments.co.uk
01277 329030

Project : 222 Hutton Road, Shenfield

Drawing : Proposed Plans

Scale : 1:100 @ A3
0 1 2 3 4 5

Status : PLANNING

Dwg No : 2021.377.04

Rev :

■