

NOTES

Written dimensions only are to be used from this drawing. If any doubt exists the contractor must ask for clarification. On no account must the contractor work off the drawing.

Contractors and sub contractors must check and agree all dimensions before preparing workshop drawings or commencing work on site.



Contractors are responsible for referring copies of any discrepancies discovered on this drawing or between the drawing and any other related documents issued in respect of the work.

This drawing and the copyrights and patents herein are the property of mpas Ltd and may be used or reproduced only under contract.

All work must be carried out in accordance with the current Building Regulations, Codes of Practice and British Standards. If any doubt exists the contractor must ask for clarification.

The Construction Design and Management Regulations 2007: It is the responsibility of the client to instruct the appointed contractor to identify any special hazards in the carrying out of the construction work and prepare a Health & Safety Plan and submit the relevant information to the Health & Safety Executive if necessary.

Martin Peacock Architectural Services Ltd. Copyright © 2021

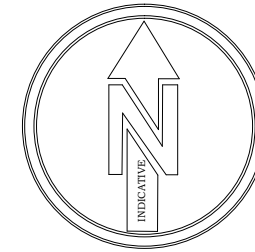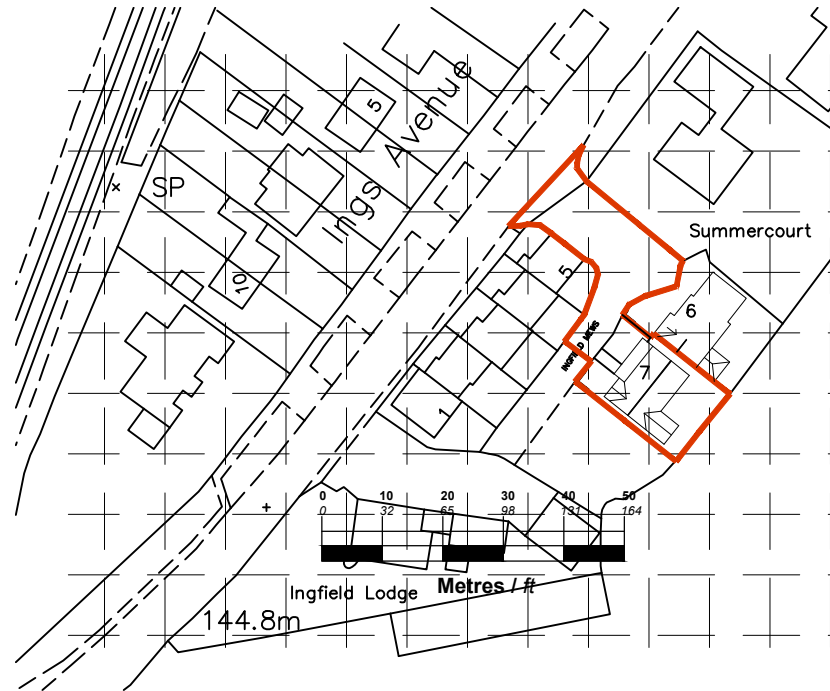

Location Plan
Scale 1:1250

Contract 7 Ingfield Mews, Skipton Road, Settle. BD24 9AS		mpas	
Client Mr N Young		Martin Peacock Architectural Services Limited	
Drawing Location Plan		Old Reading Room Man Street, Stainforth, Settle North Yorkshire BD24 9RE Office: 019 438 1 6082 Tel: 07765 224 261	
Drawn Scale Date	MDP 1:100 @A2 18-03-2021	Job No 2021-24	Drawing No 400 Revision -