



NOTE
This drawing is not to be scaled. All dimensions to be checked on site, report any discrepancies to Camplans. All drawings to be read in conjunction with building specifications where applicable.

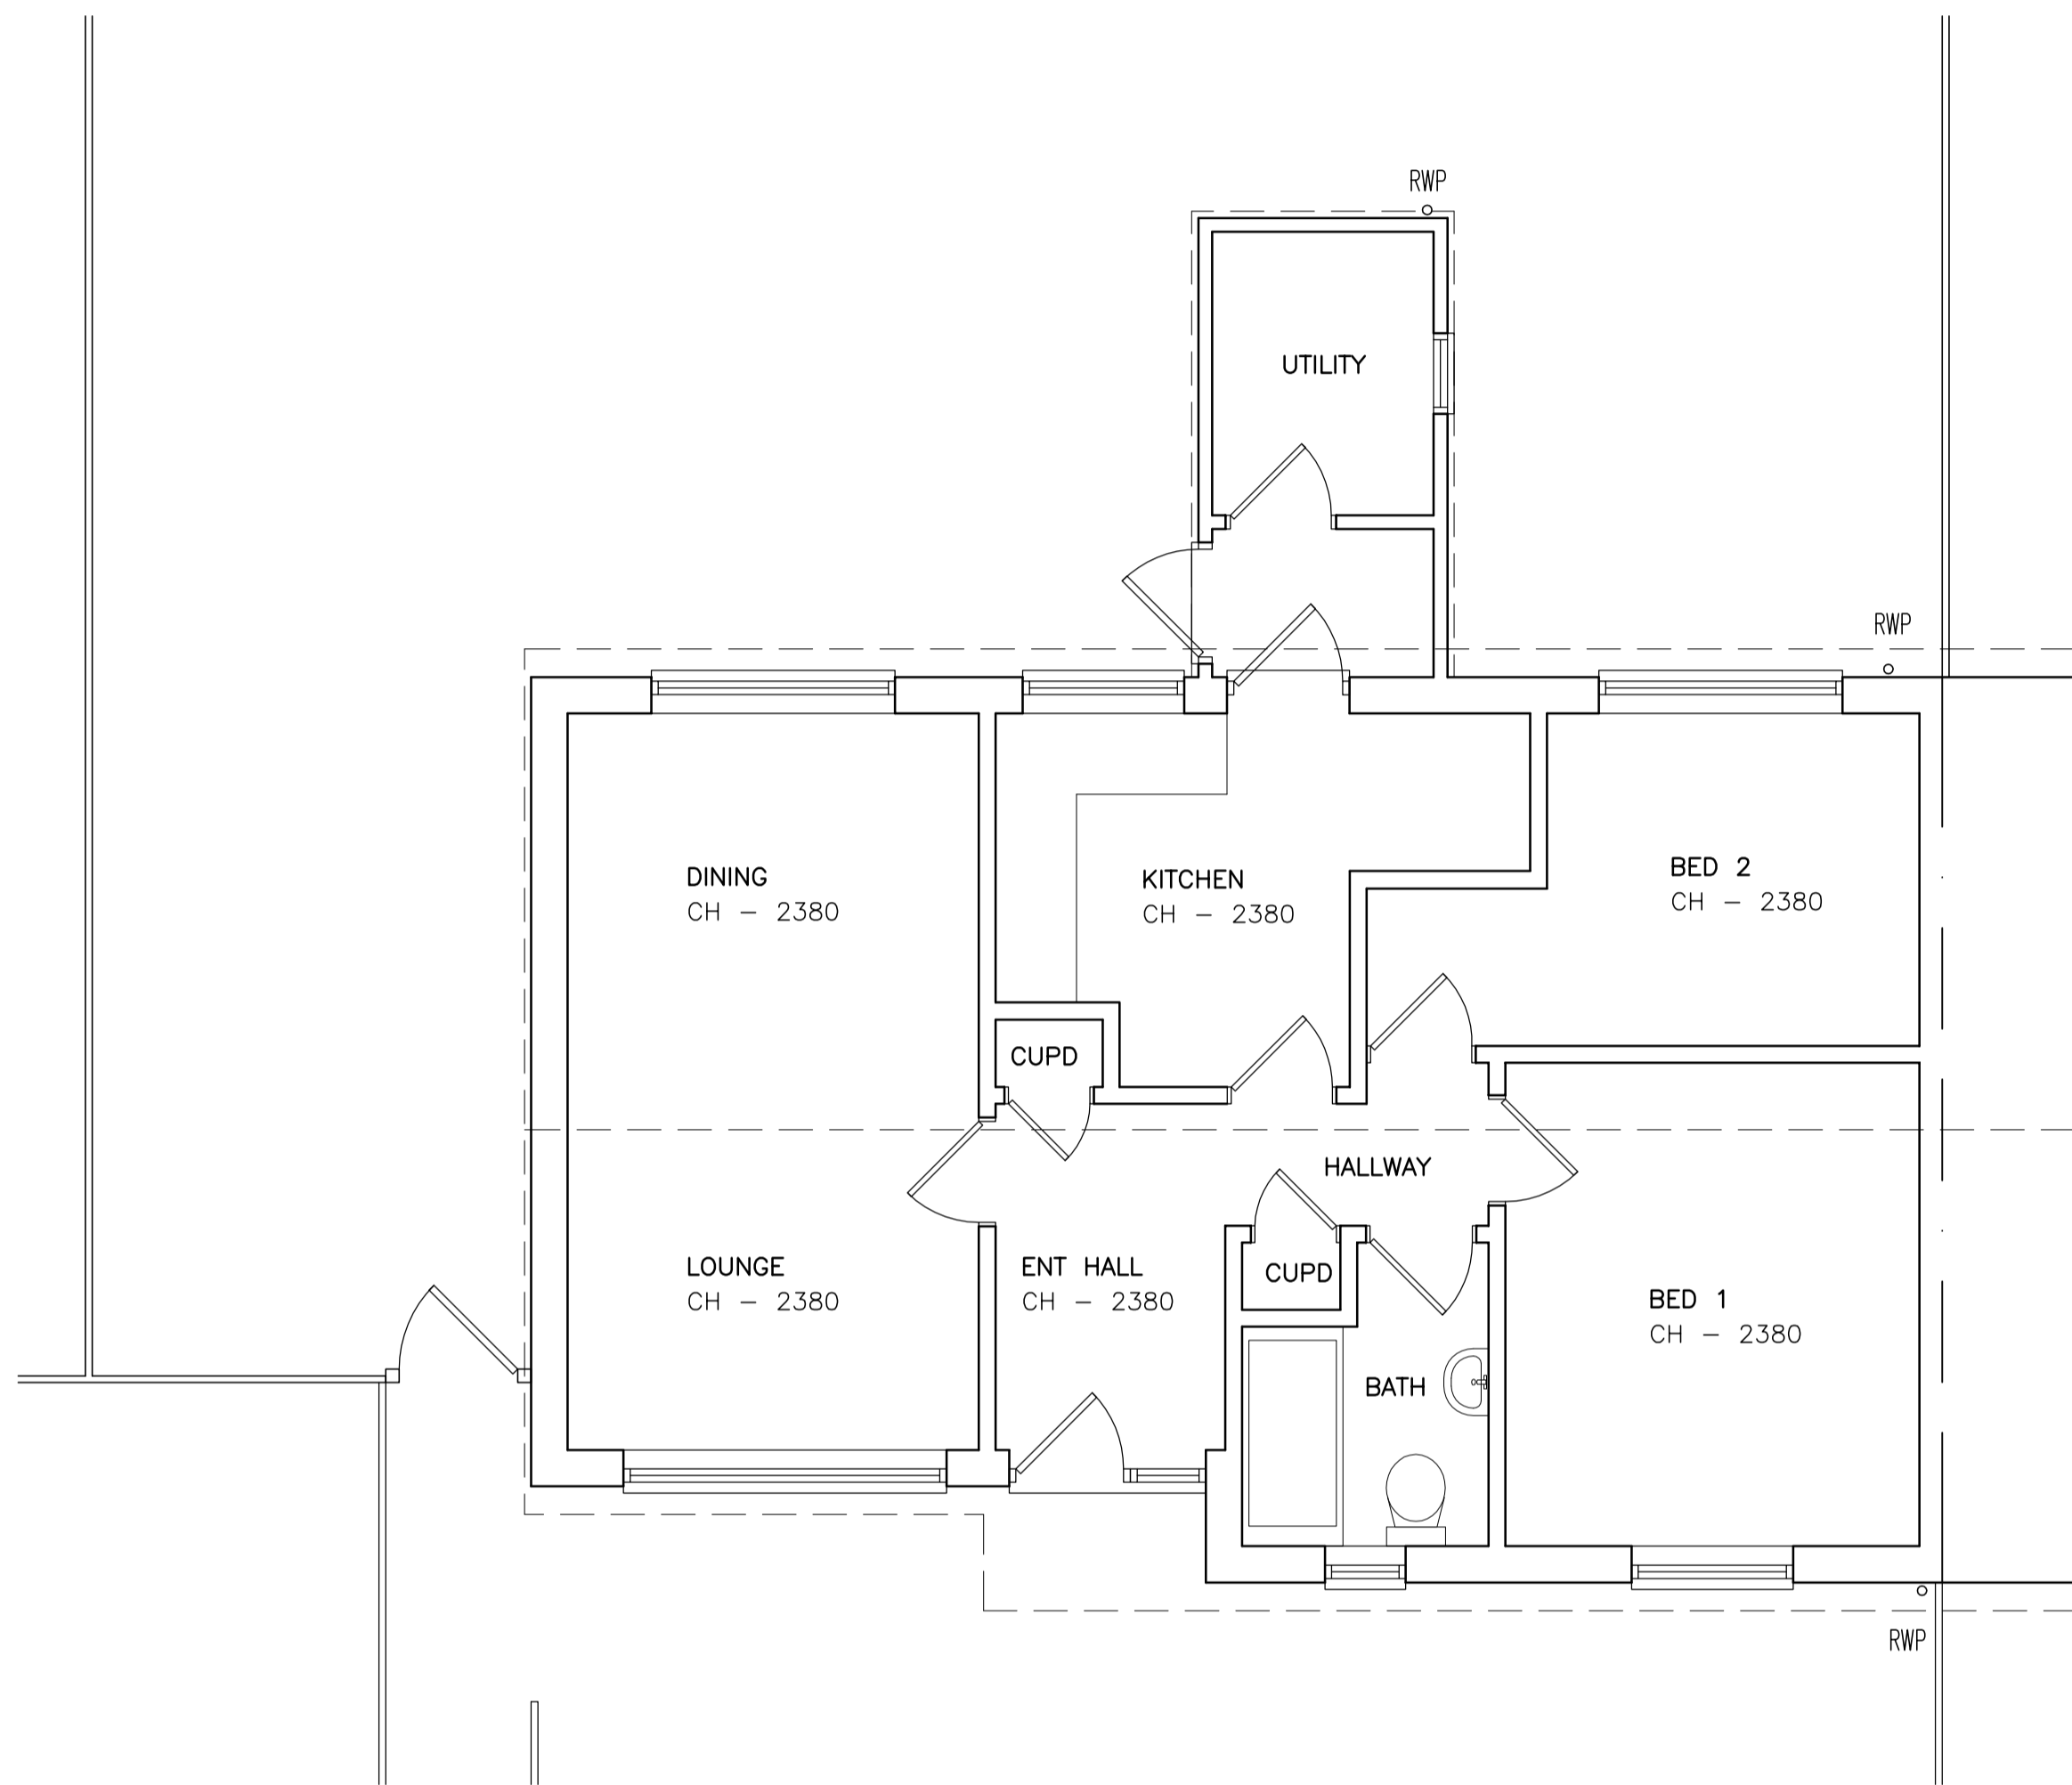

EXISTING PART GRD FL PLAN 1:50

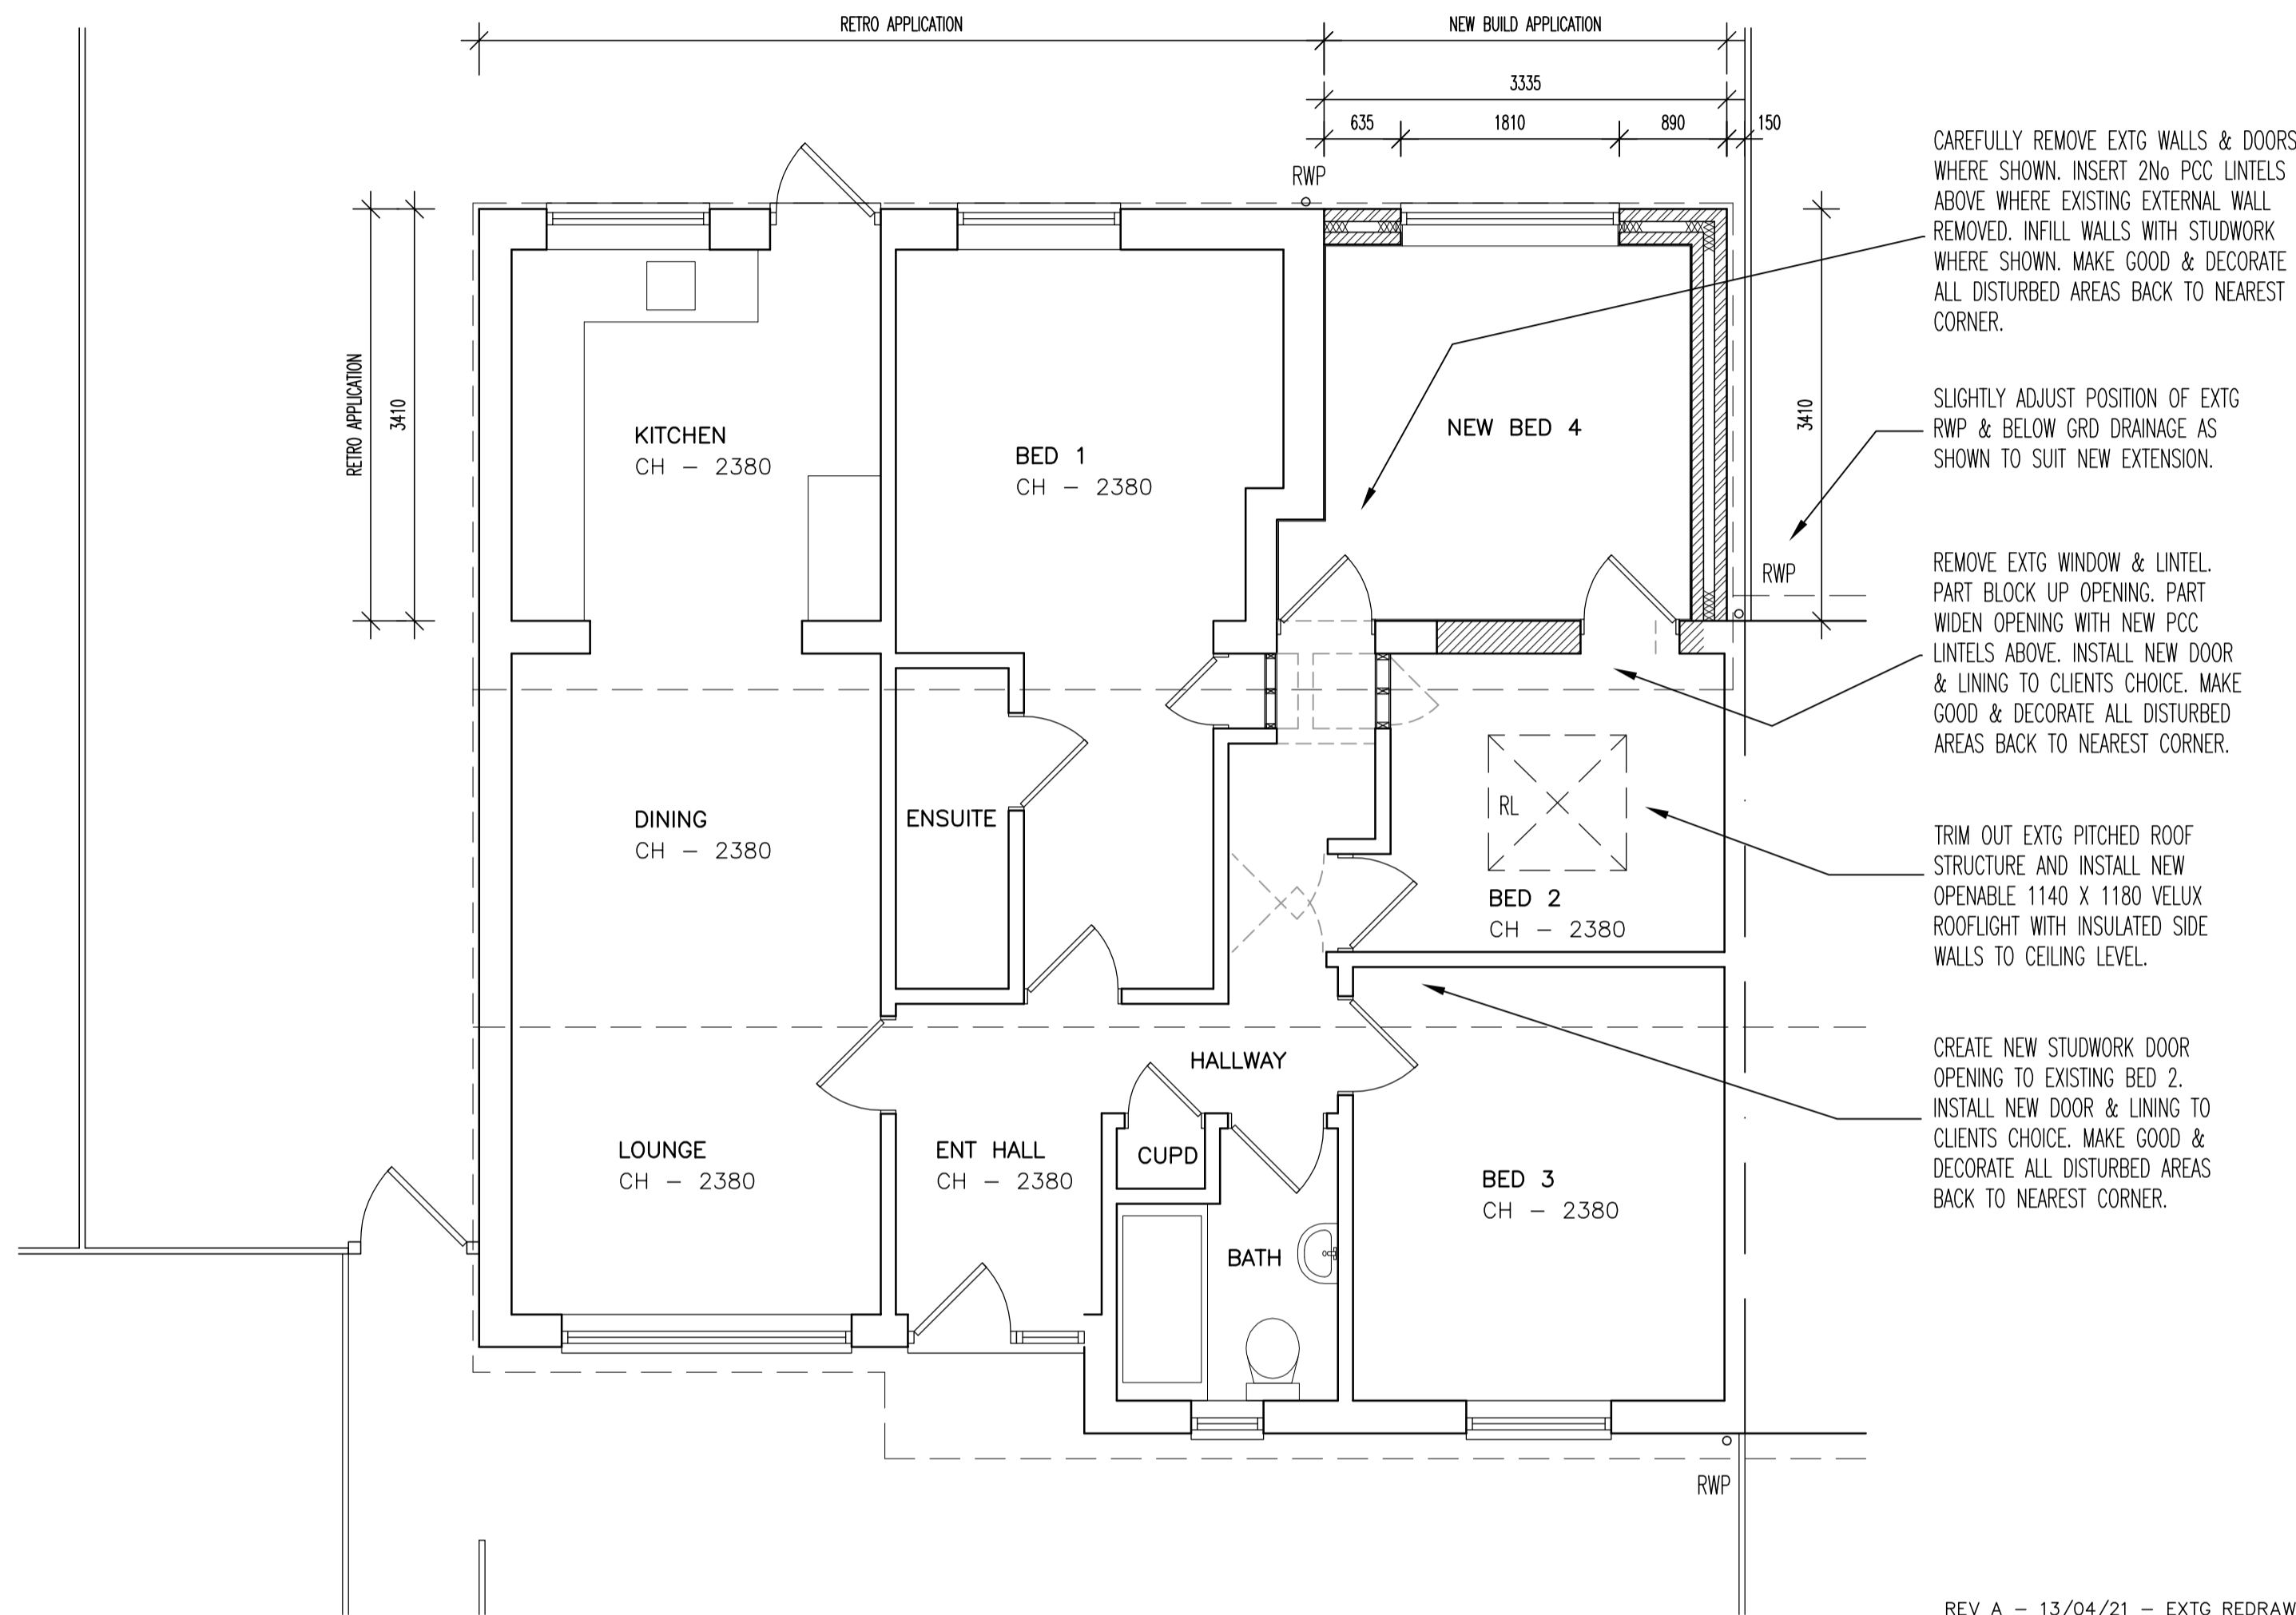

PROPOSED PART GRD FL PLAN 1:50

REV A - 13/04/21 - EXTG REDRAWN RETROSTECTIVELY
REV

TEL: 01223 563499 MOB: 07795 600822



CLIENT
Mr IAN BRAY
47 MARTIN ROAD
BURWELL CAMBRIDGE
CB25 0DL

PROJECT
REAR EXTENSION TO
47 MARTIN ROAD
BURWELL CAMBRIDGE

DRAWING
EXISTING & PROPOSED
PART GRD FL PLANS

1:100/50 FEB 2021
scale: date: drawn: approved:
CP21-008 I B O 3 A

0 2.5 5 7.5 10m
Scale 1:100

0 1 2 3 4 5m
Scale 1:50