


All work to comply with current building regulations and codes of practice
 Do not scale from drawings all dimensions to be checked on site before the start of any work
 All Proposed External Materials to Match Existing External Materials





Any Proposed Windows to Flank wall to be Obscure Glazed and Non-Opening below 1.7m from FFL

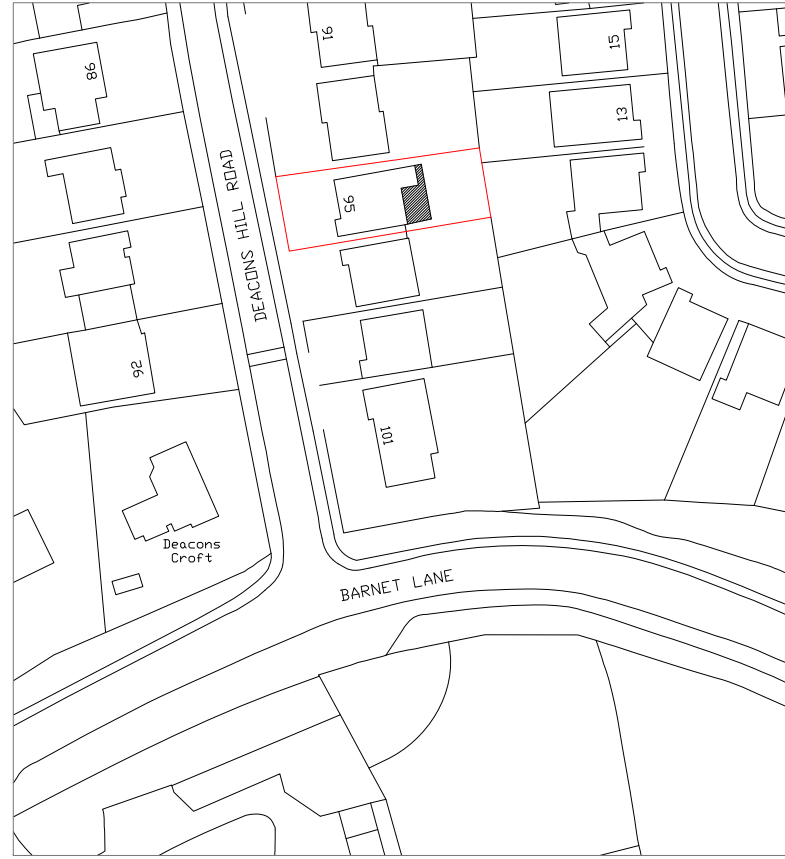

Location Plan Scale 1:1250



Block Plan Scale 1:500

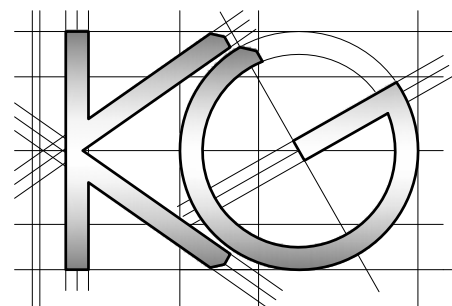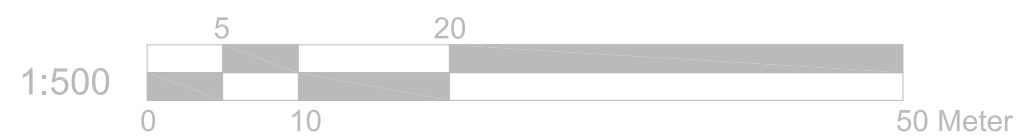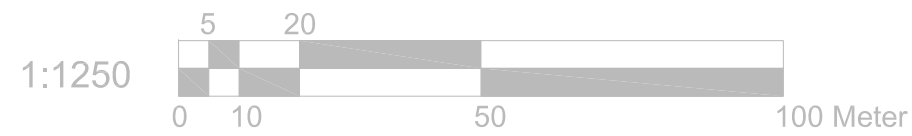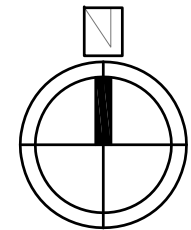

Site Address: 95 Deacons Hill Road Elstree WD6 3JF	Drawing Content: Location Plan Block Plan	Drawings No: 95deaconshillroad/2021/05	Date Drawn: 7th April 2021	Planning Issue				
		Drawings Scale: 1:1250/500	Drawn By: KG	Revision: <table border="1" style="display: inline-table; vertical-align: middle;"> <tr> <td> </td> <td> </td> <td> </td> <td> </td> <td> </td> </tr> </table>				
1	2	3	4	5	6	7	8	