


Existing dormer to be insulated and re-clad with zinc

Replace roof tiles with dark Grey tiles to match

Rendered to match existing

01 Proposed Side Elevation
Scale 1:100

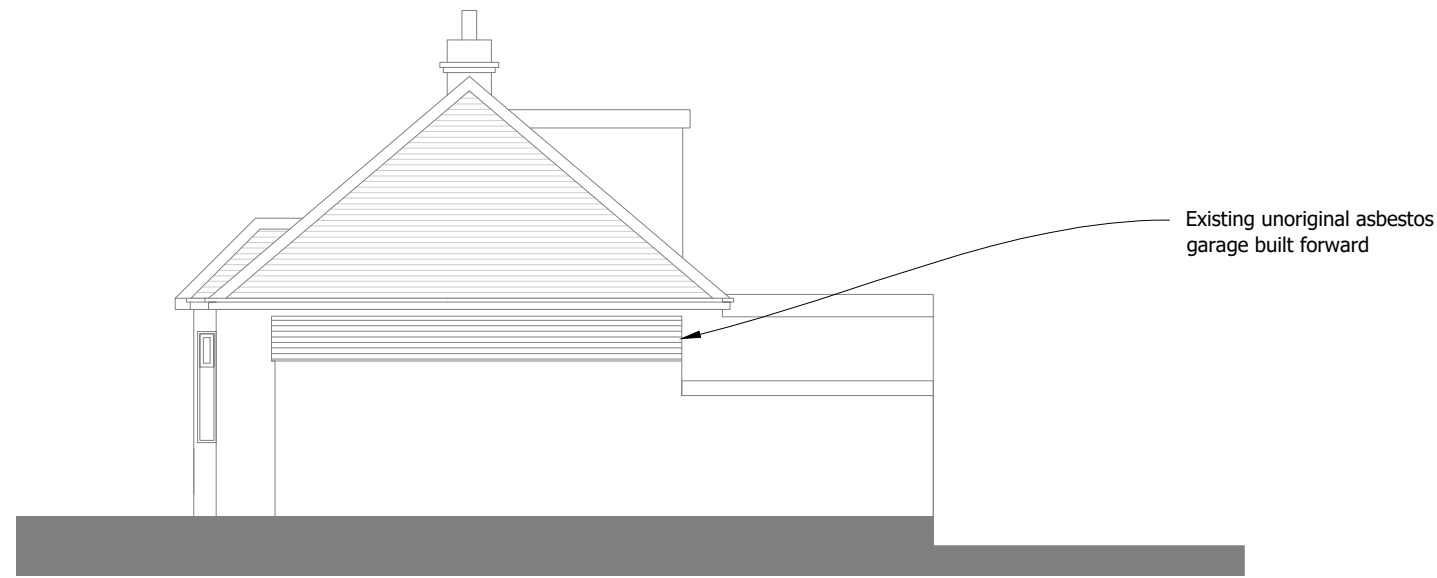

Existing unoriginal asbestos garage built forward

00 Existing Side Elevation
Scale 1:100

These plans have been drawn for the purpose of planning permission and lawful consents.

All drawings to be signed off by building control before the commencement of any works.

Any measurements required for construction must not be scaled from this drawing but taken on site.

All structural elements to be signed off by structural engineer and agreed with Building Control prior to the commencement of works.



Status		
PLANNING		
Project		
11 Oakroyd Close, Potters Bar		
Drawing		
Proposed Elevations		
Job Number	Drawing Number	Drawing Revision
A19-010	PRE003	-
Date	Scale @ A2	Drawn
11.03.21	1:100	RC

SCALE 1:100
SCALE 1:1

