
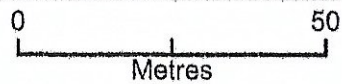


Moat House, solar panels

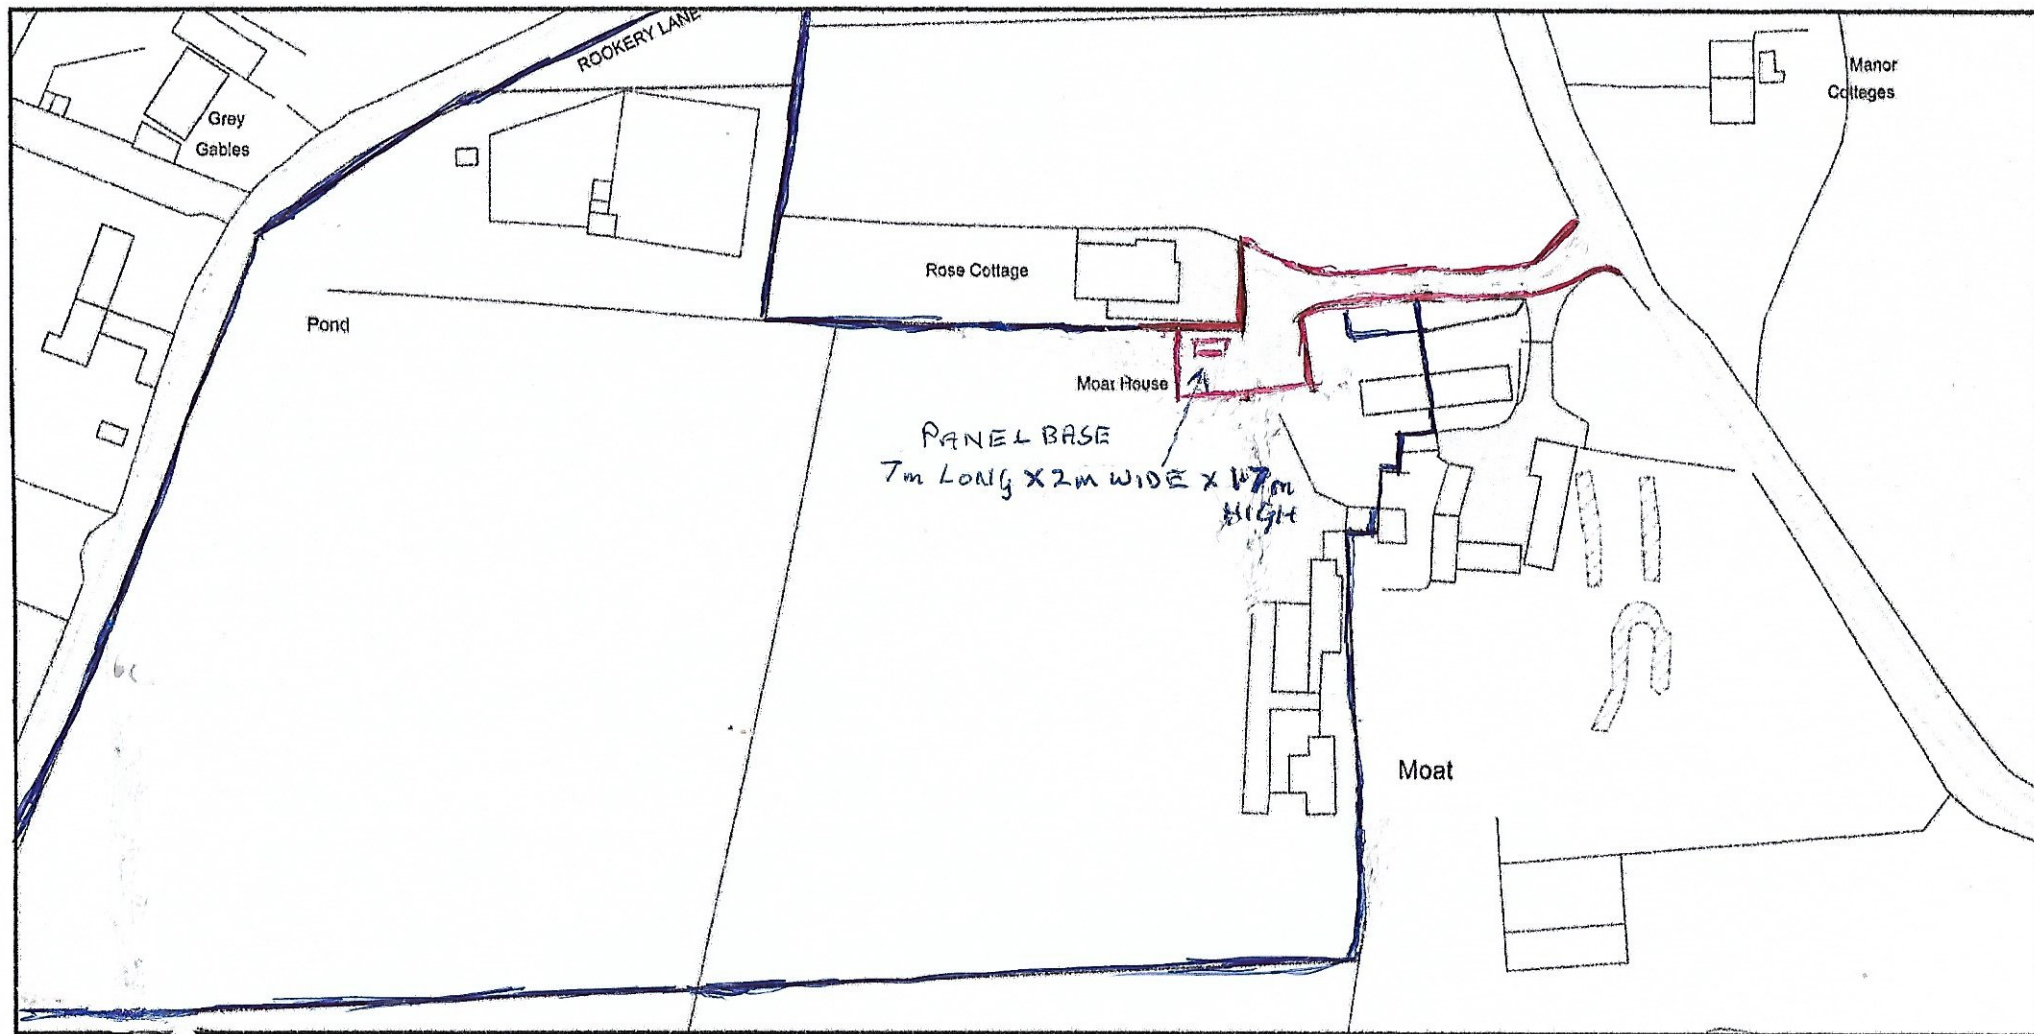

ReQuestaPlan

Plan Produced for: T.W.Potter

Date Produced: 20 Mar 2021

Plan Reference Number: TQRQM21079173750048

Scale: 1:1250 @ A4

© Crown copyright and database rights 2019 OS 100042766

