



EXISTING BLOCK PLAN

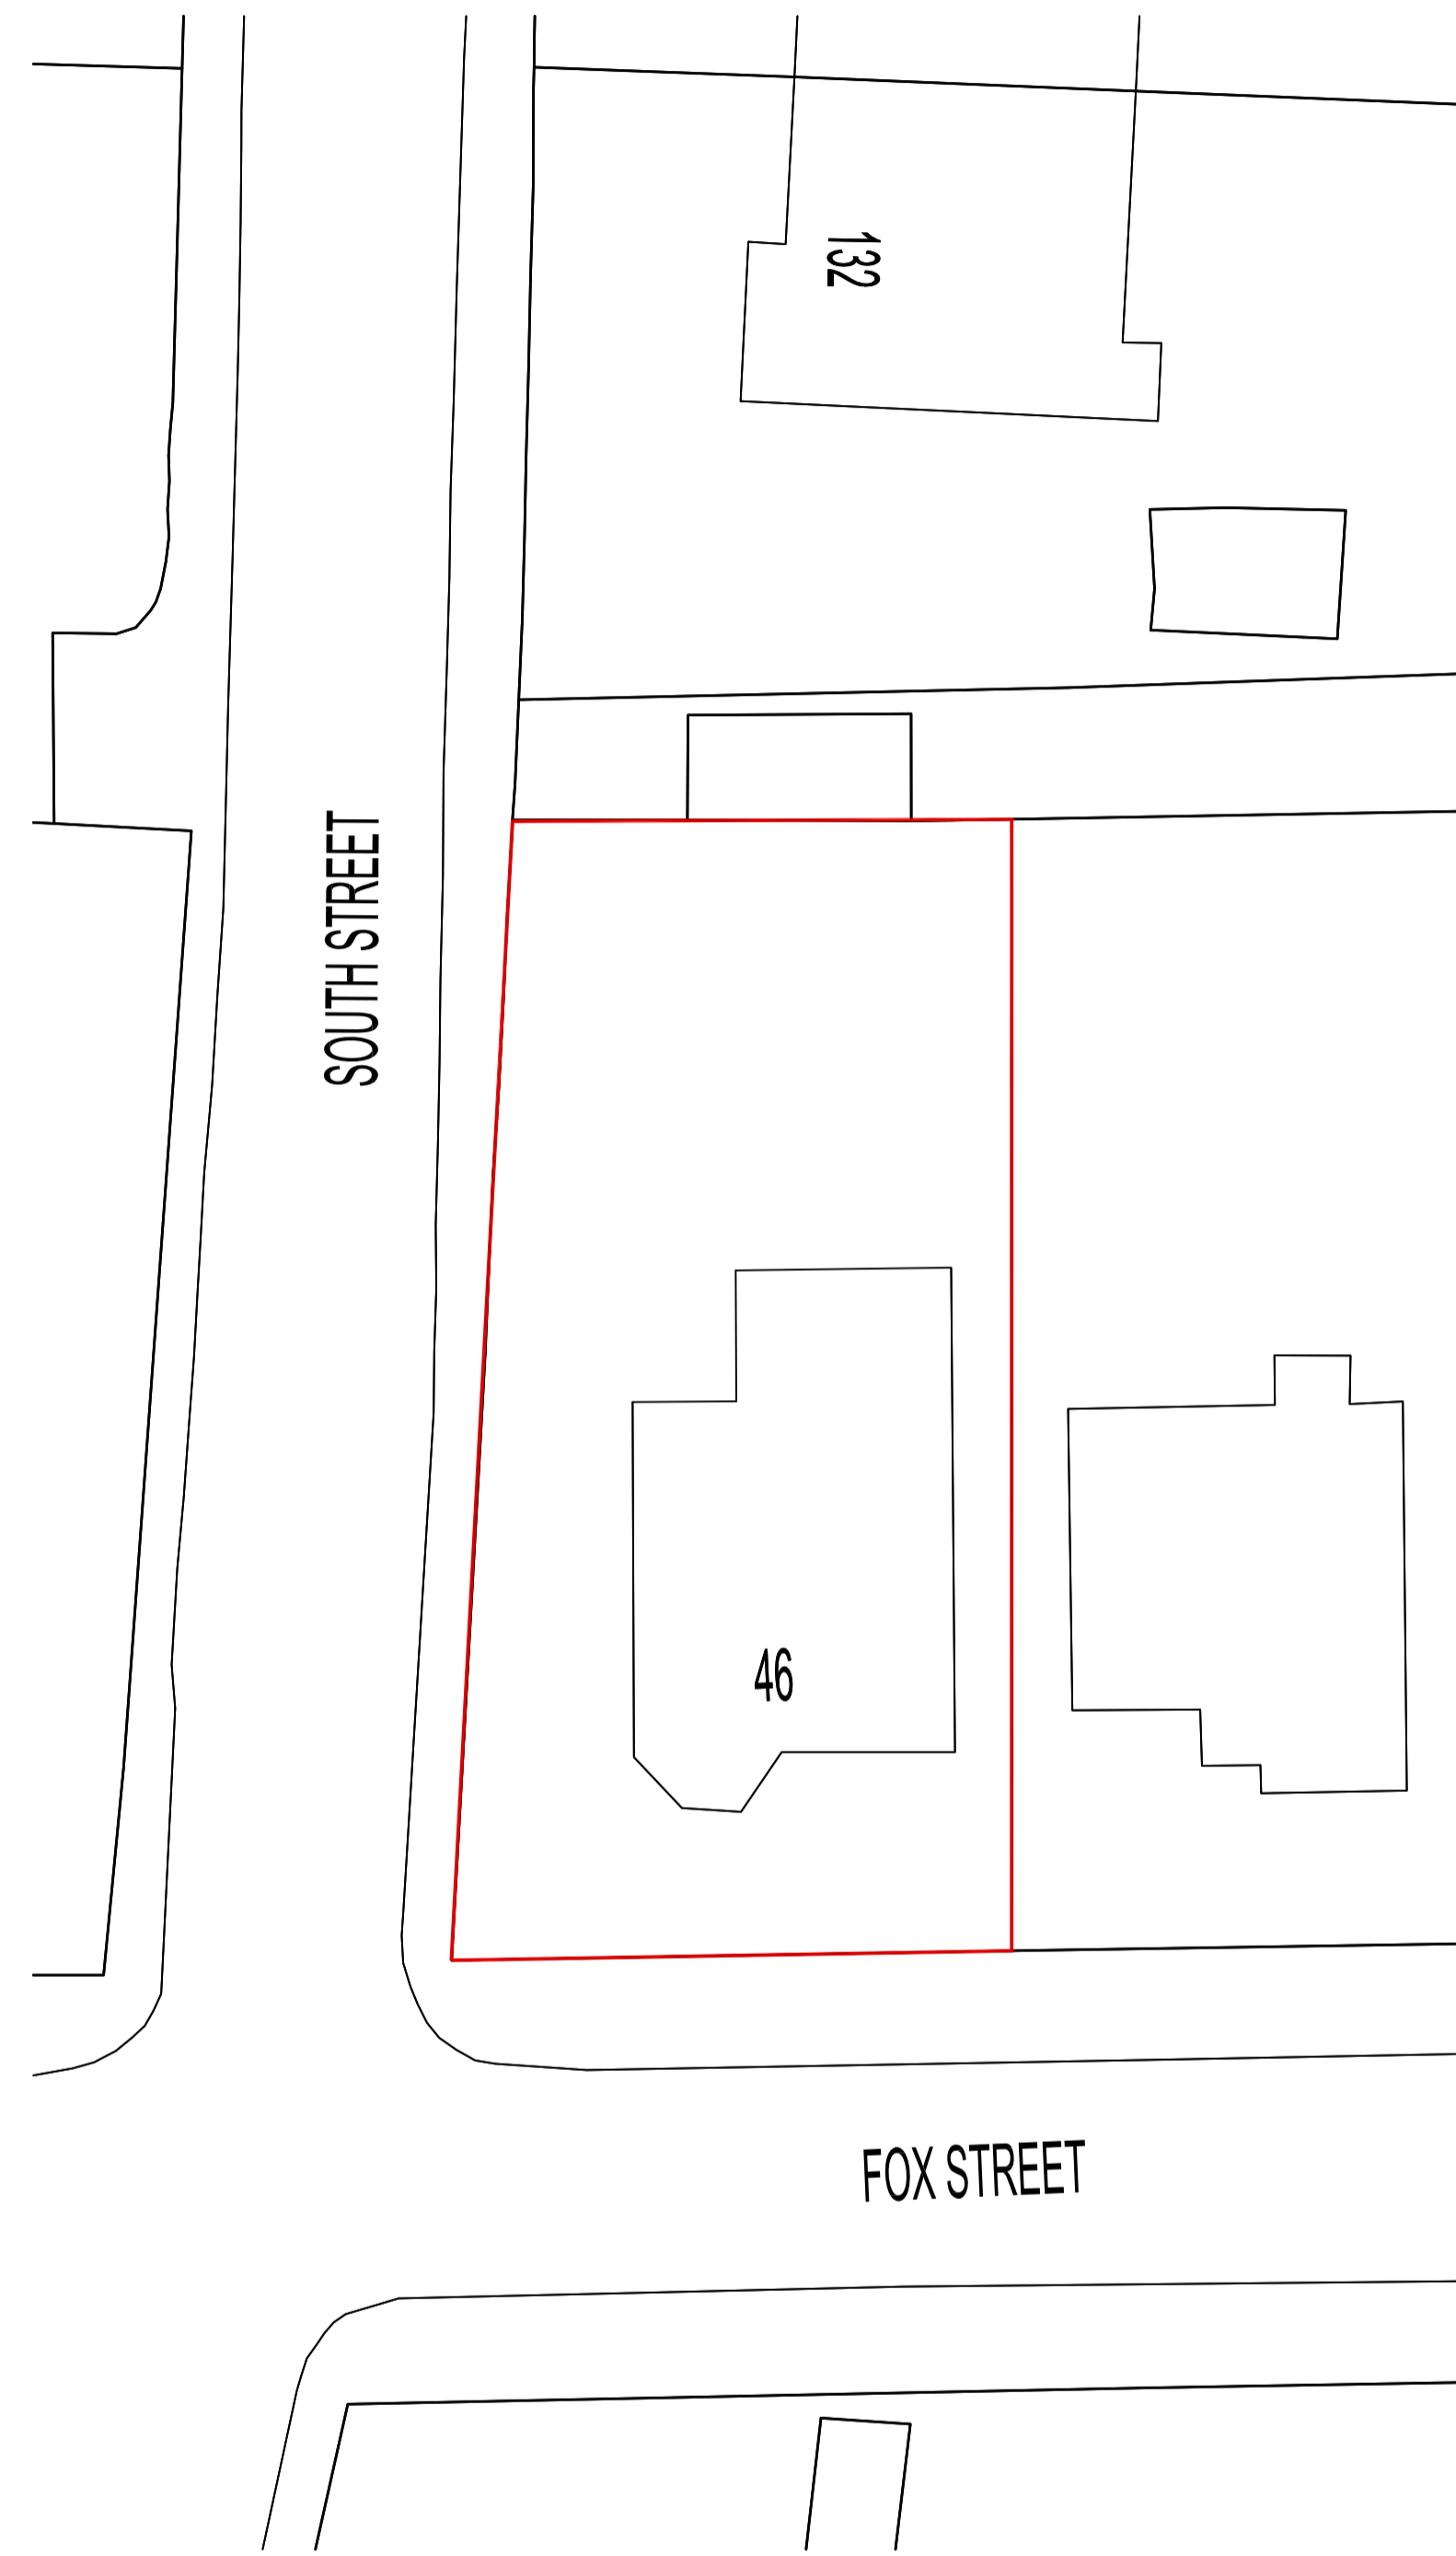

PROPOSED BLOCK PLAN

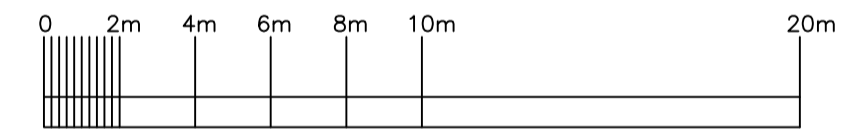

INTERNAL ALTERATIONS AND FORMATION OF TWO STOREY REAR EXTENSION		
46 FOX STREET GRENOCK PA16 8QT		
JOHN & ELINOR McDOUGALL		
TITLE BLOCK PLANS		
DRAWING NO. 2021-PL-JE-005		
SCALE 1:50 @ A1	DATE 25.03.21	
REVISION	DESCRIPTION	DATE