

DEMOLITIONS
 EXISTING WALL
 NEW BRICK WALL
 NEW TIMBER FRAMED STUD WALL
 EXISTING ROOF
 NEW ROOF

General Notes:

All dimensions are in millimeters unless noted otherwise.


All dimensions to be verified on site.

For any discrepancies and omissions, it is recipient's responsibility to verify the same specifically with the designer.


The copyright of this drawing is held by ALL1HOUSE. No unauthorized use or copies are permitted without our consent.

NEW ROOF VOLUME= (W x L x H x 1/2)

Rear Dormer = W x L x H x 1/2
3.9 x 3.65 x 2.939 x 1/2 = 20.91 m³

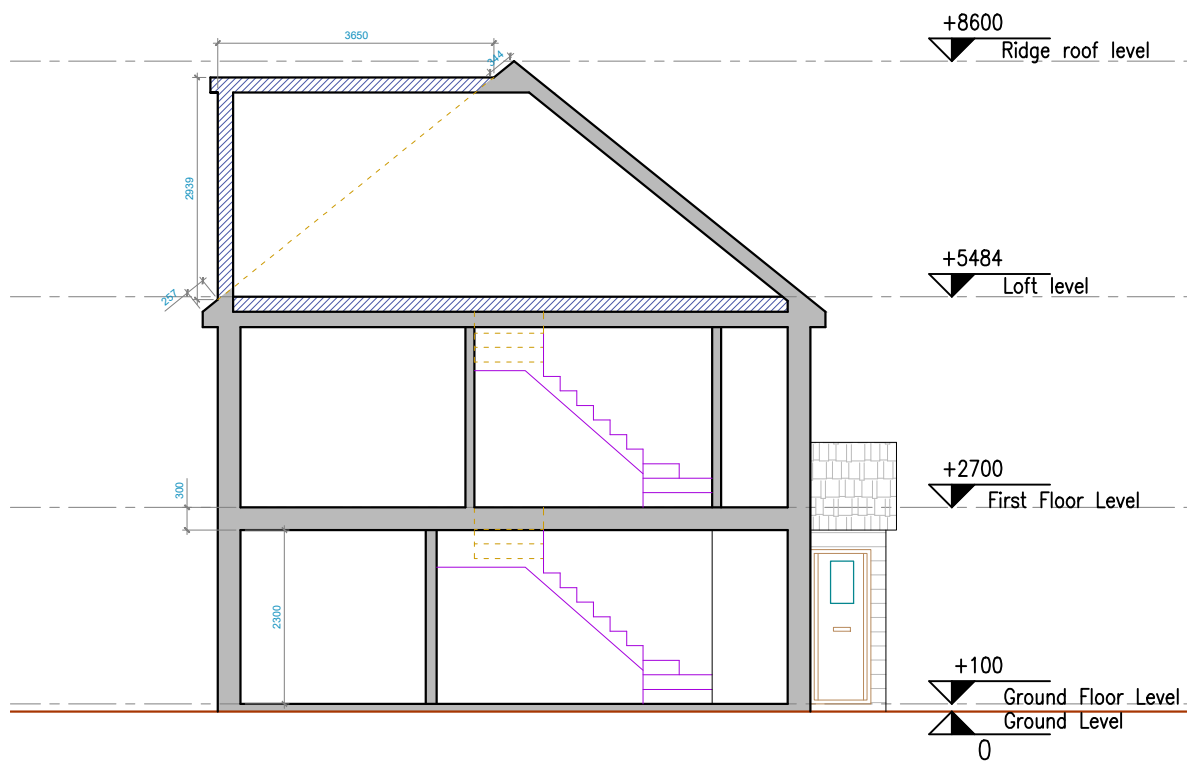

8 PROPOSED SECTION
SCALE 1:100 @ A3

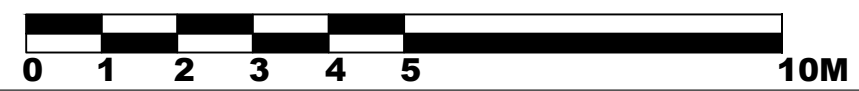

www.all1house.com
 Phone: 020 71128214

Client
Dagmar Solcan

Project Title
Proposed Loft Conversion

Project Address
**@22 Remington Rd,
 London E6 5SW, UK**

Drawing Title

ROOF VOLUME CALCULATION

Scale	1:100	A3
Date	18/03/2021	Checked SZ
Drawing No.	A1H 21/RR/007	Rev 00