



General Notes:
 All dimensions are in millimeters unless noted otherwise.
 All dimensions to be verified on site.
 For any discrepancies and omissions, it is recipient's responsibility to verify the same specifically with the designer.
 The copyright of this drawing is held by ALL1HOUSE. No unauthorized use or copies are permitted without our consent.

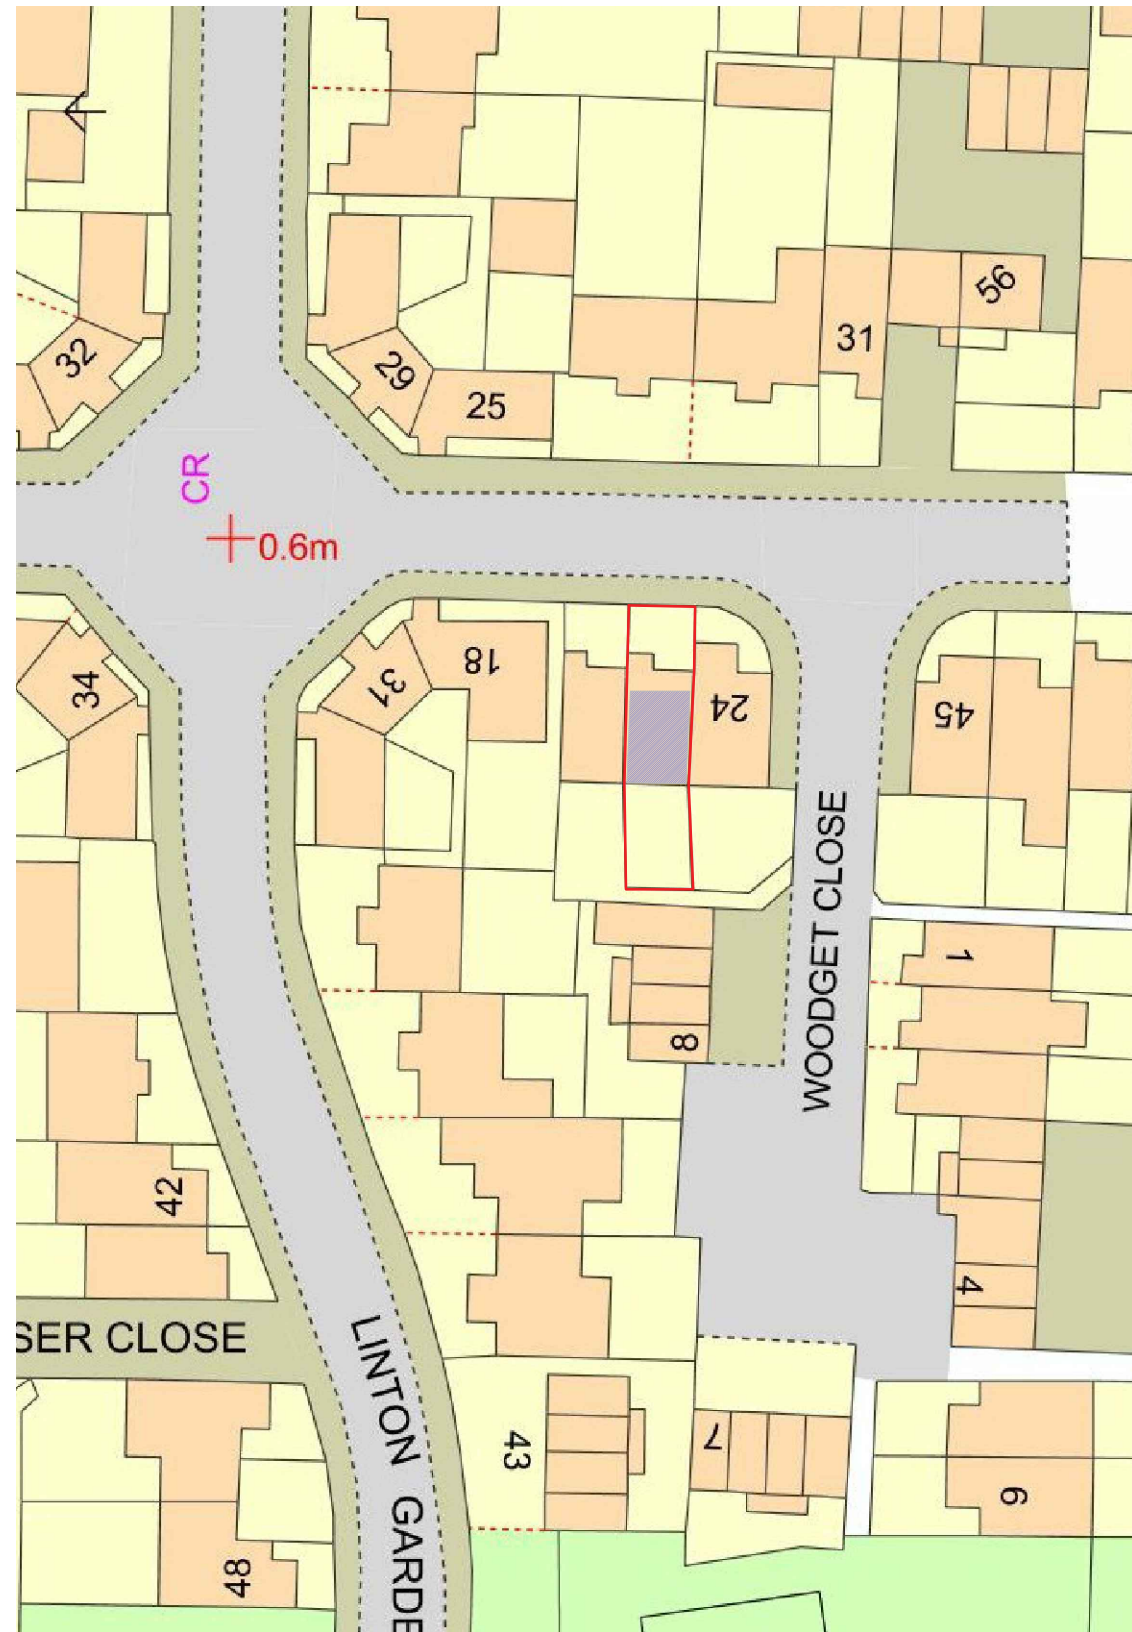

EXISTING




PROPOSED

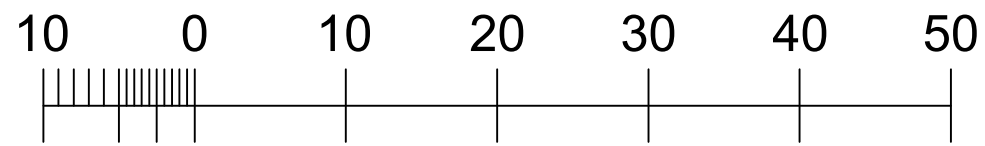

Metres

1 BLOCK PLAN
 SCALE 1:500 @ A3

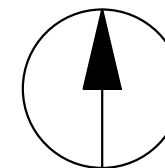

www.all1house.com
 Phone: 020 71128214

Client
 Dagmar Solcan

Project Title
 Proposed Loft Conversion

Project Address
 @22 Remington Rd,
 London E6 5SW, UK

Drawing Title		
BLOCK PLAN		
Scale	1:500	A3
Date	Drawn	Checked
18/03/2021		SZ
Drawing No.	Rev	
A1H 21/RR/002	00	