

A

B

C

D

1

1

2


2

3

3

4

4

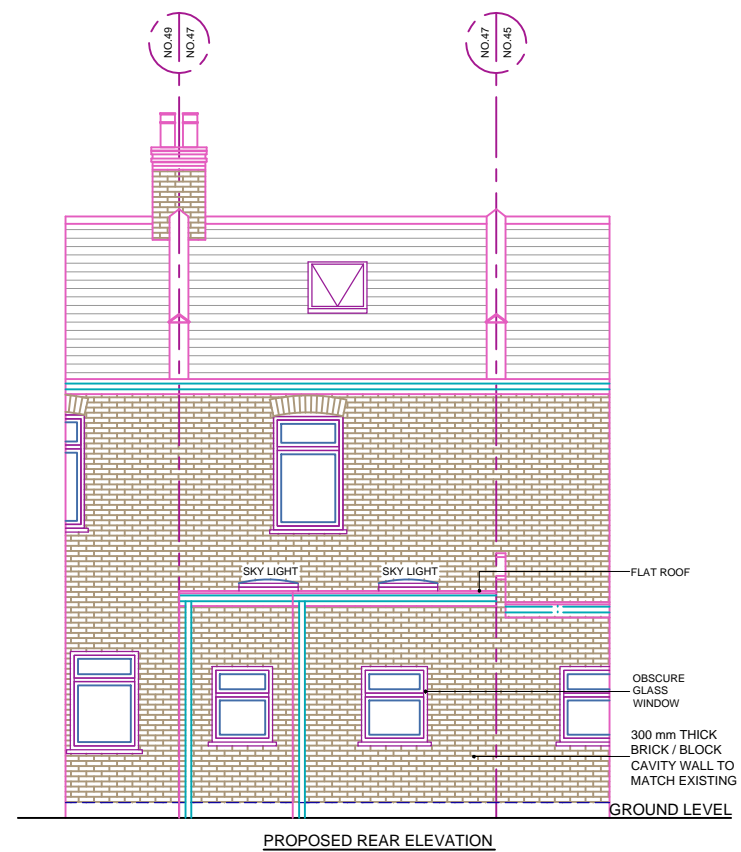

REFERENCE DRAWINGS

GENERAL NOTES
 This drawing is for planning use only do not use this drawing for any purpose other than that for which it was issued.
 Structural Design and Building Control Approval is required before construction commences.
 This drawing is subject to copyright do not reproduce this drawing without prior permission.

No	DATE	REVISION	BY	CHK

CONSULTANT

CIVIL ENGINEERS
 STRUCTURAL ENGINEERS
 ARCHITECTURAL DESIGNERS

Contact: 07947249323

DRAWN MK	CLIENT/PROJECT 47 BELTON ROAD	DRAWING No. D04
CHECKED A.R	TITLE PROPOSED ELEVATIONS	SCALE: 1:100 @A3
PROJECT NO.		DATE: 31-03-2021

A

B

C

D