

A

B

C

D

1

1

2




2

3

3

4

4

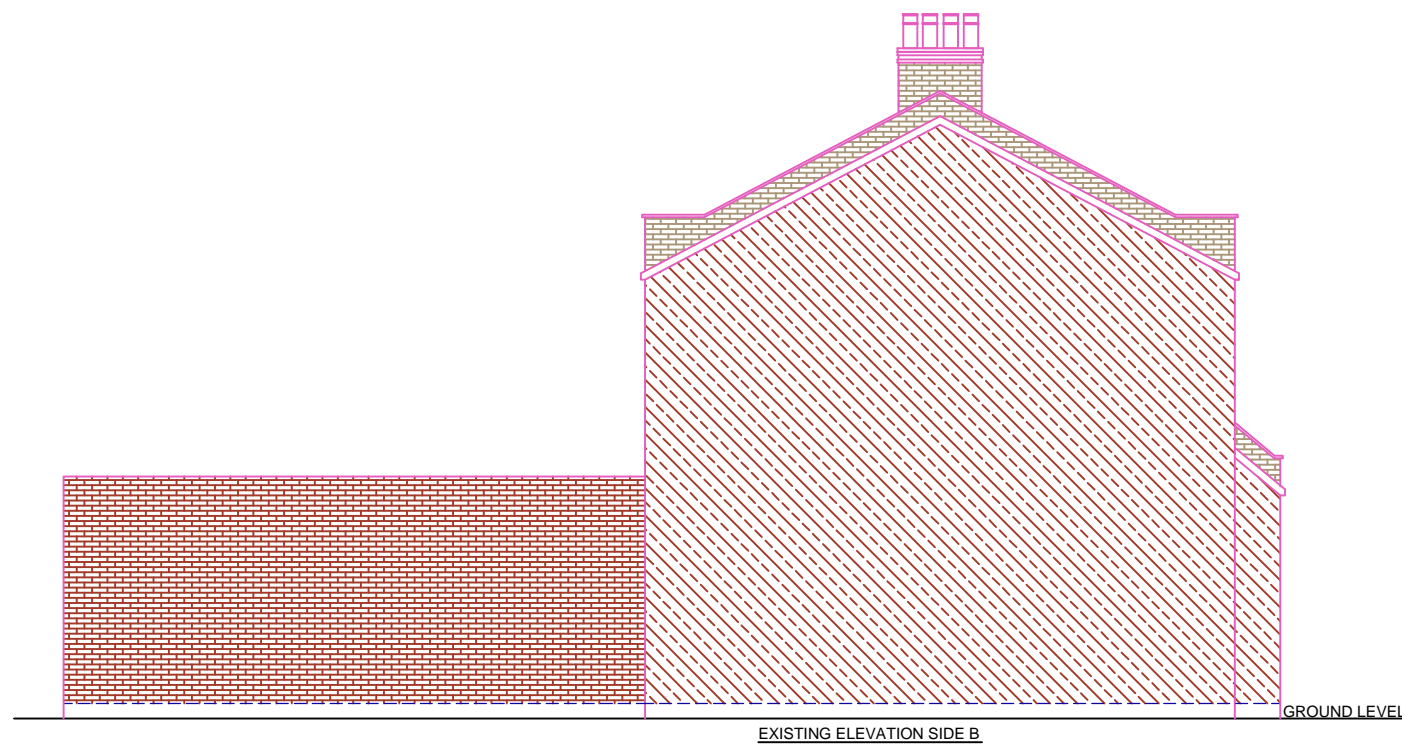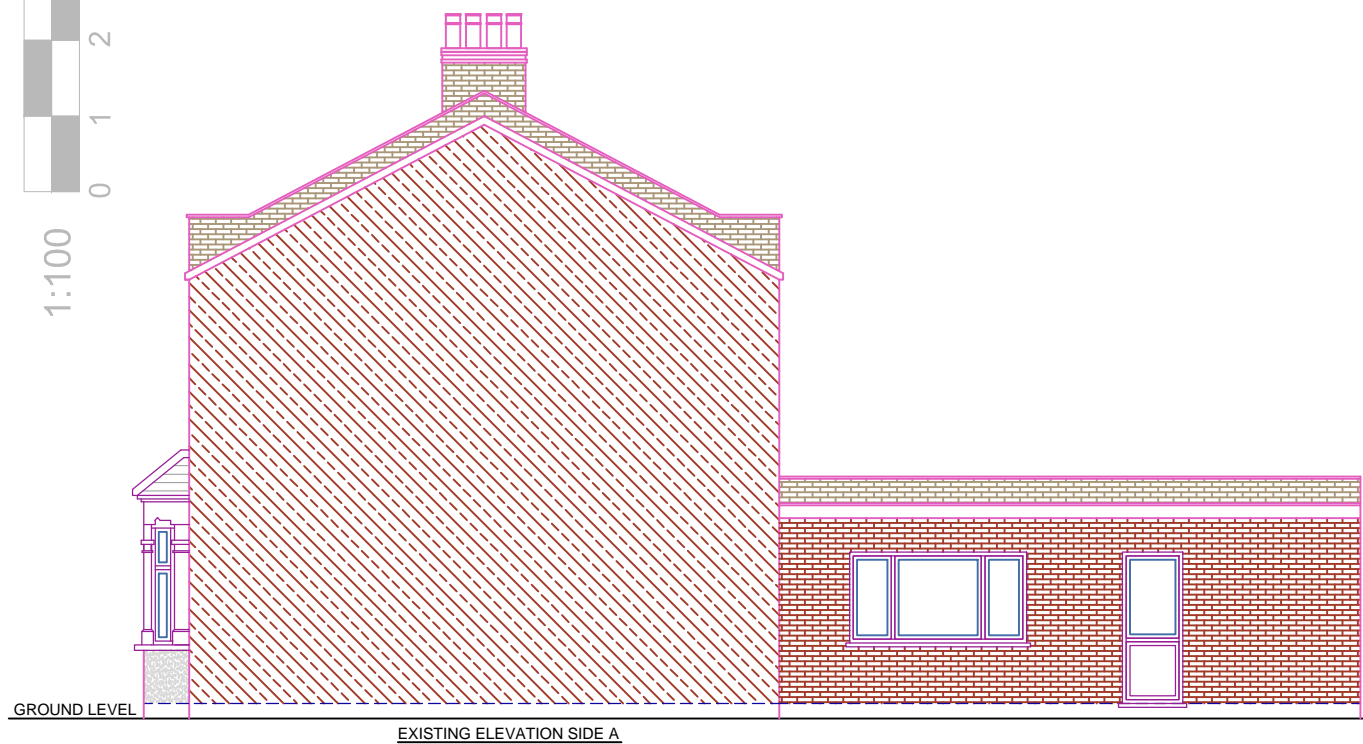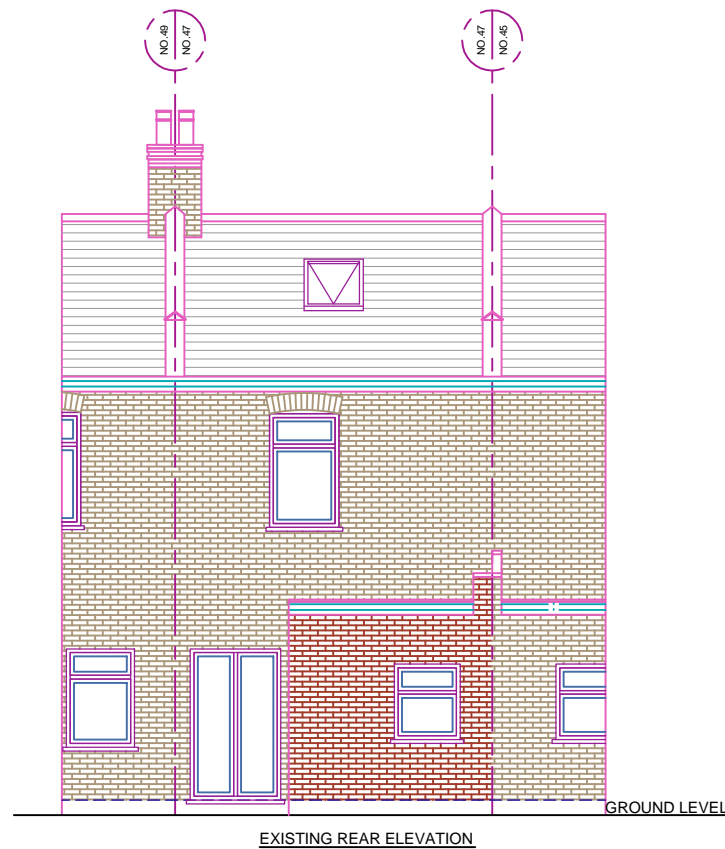

| REFERENCE DRAWINGS |
|--------------------|
| |
| |
| |

GENERAL NOTES
 This drawing is for planning use only do not use this drawing for any purpose other than that for which it was issued.
 Structural Design and Building Control Approval is required before construction commences.
 This drawing is subject to copyright do not reproduce this drawing without prior permission.

| No | DATE | REVISION | BY | CHK |
|----|------|----------|----|-----|
| | | | | |
| | | | | |
| | | | | |

CONSULTANT
CIVILS CONSULTING LTD.
 CIVIL ENGINEERS
 STRUCTURAL ENGINEERS
 ARCHITECTURAL DESIGNERS
 Contact: 07947249323

| | |
|-------------|-----|
| DRAWN | MK |
| CHECKED | A.R |
| PROJECT NO. | |

CLIENT/PROJECT
47 BELTON ROAD
 TITLE
EXISTING ELEVATIONS

| | |
|-------------|------------|
| DRAWING No. | D03 |
| SCALE: | 1:100 @A3 |
| DATE: | 31-03-2021 |

A

B

C

D