



LOCATION PLAN

SCALE: 1:1250

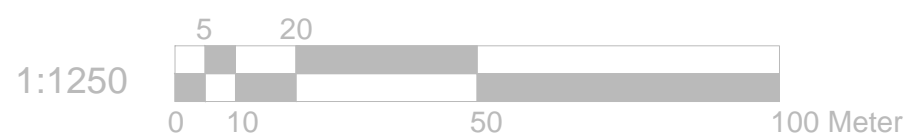

REFERENCE DRAWINGS	GENERAL NOTES This drawing is for planning use only do not use this drawing for any purpose other than that for which it was issued. Structural Design and Building Control Approval is required before construction commences. This drawing is subject to copyright do not reproduce this drawing without prior permission.	No	DATE	REVISION	BY	CHK	CONSULTANT  CIVIL ENGINEERS STRUCTURAL ENGINEERS ARCHITECTURAL DESIGNERS Contact: 07947249323	DRAWN MK	CLIENT/PROJECT 47 BELTON ROAD	DRAWING No. D08
						CHECKED A.R		TITLE SITE LOCATION		
									PROJECT NO.	