




SECTION CC  
SCALE 1:500

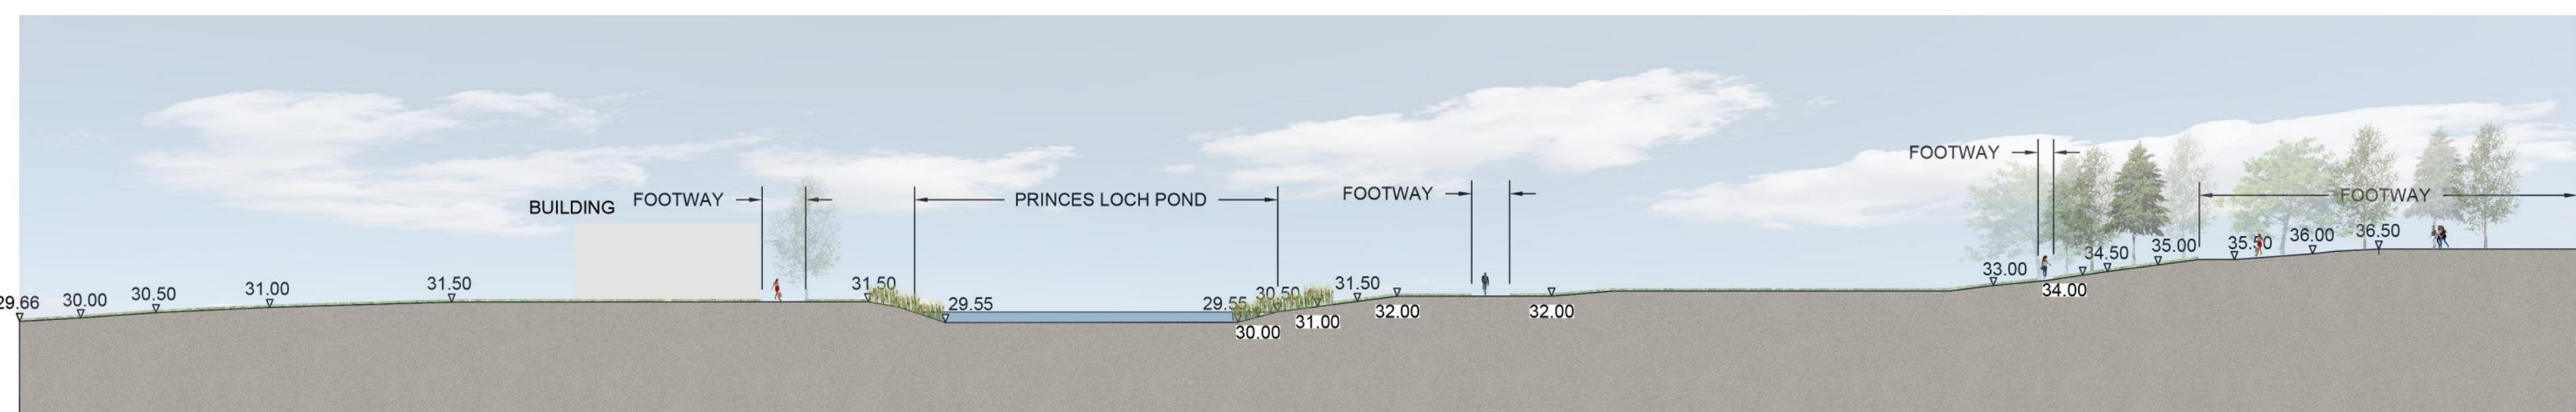


SECTION DD  
SCALE 1:500

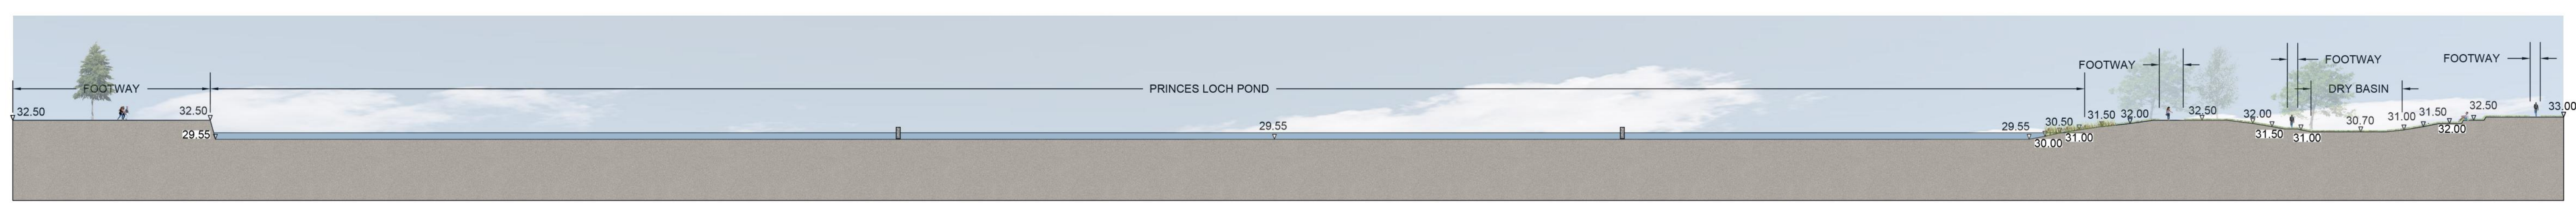


SECTION AA  
SCALE 1:500

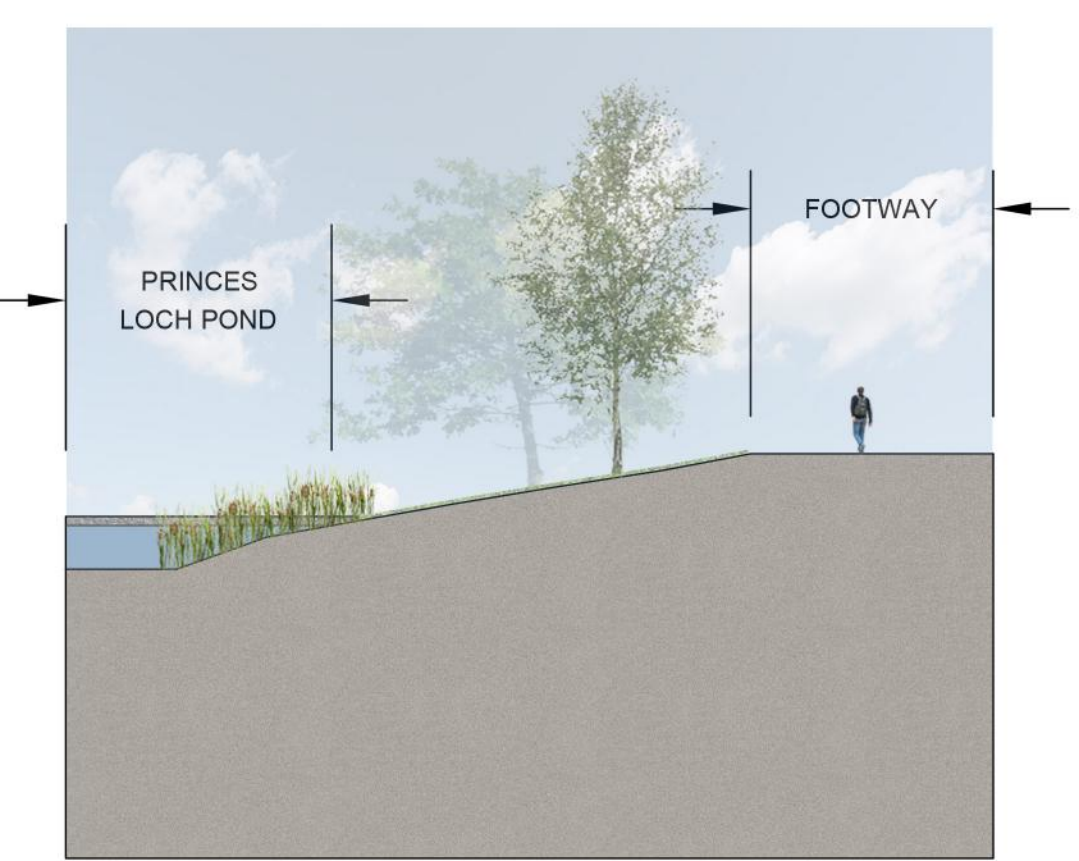

SECTION BB  
SCALE 1:250

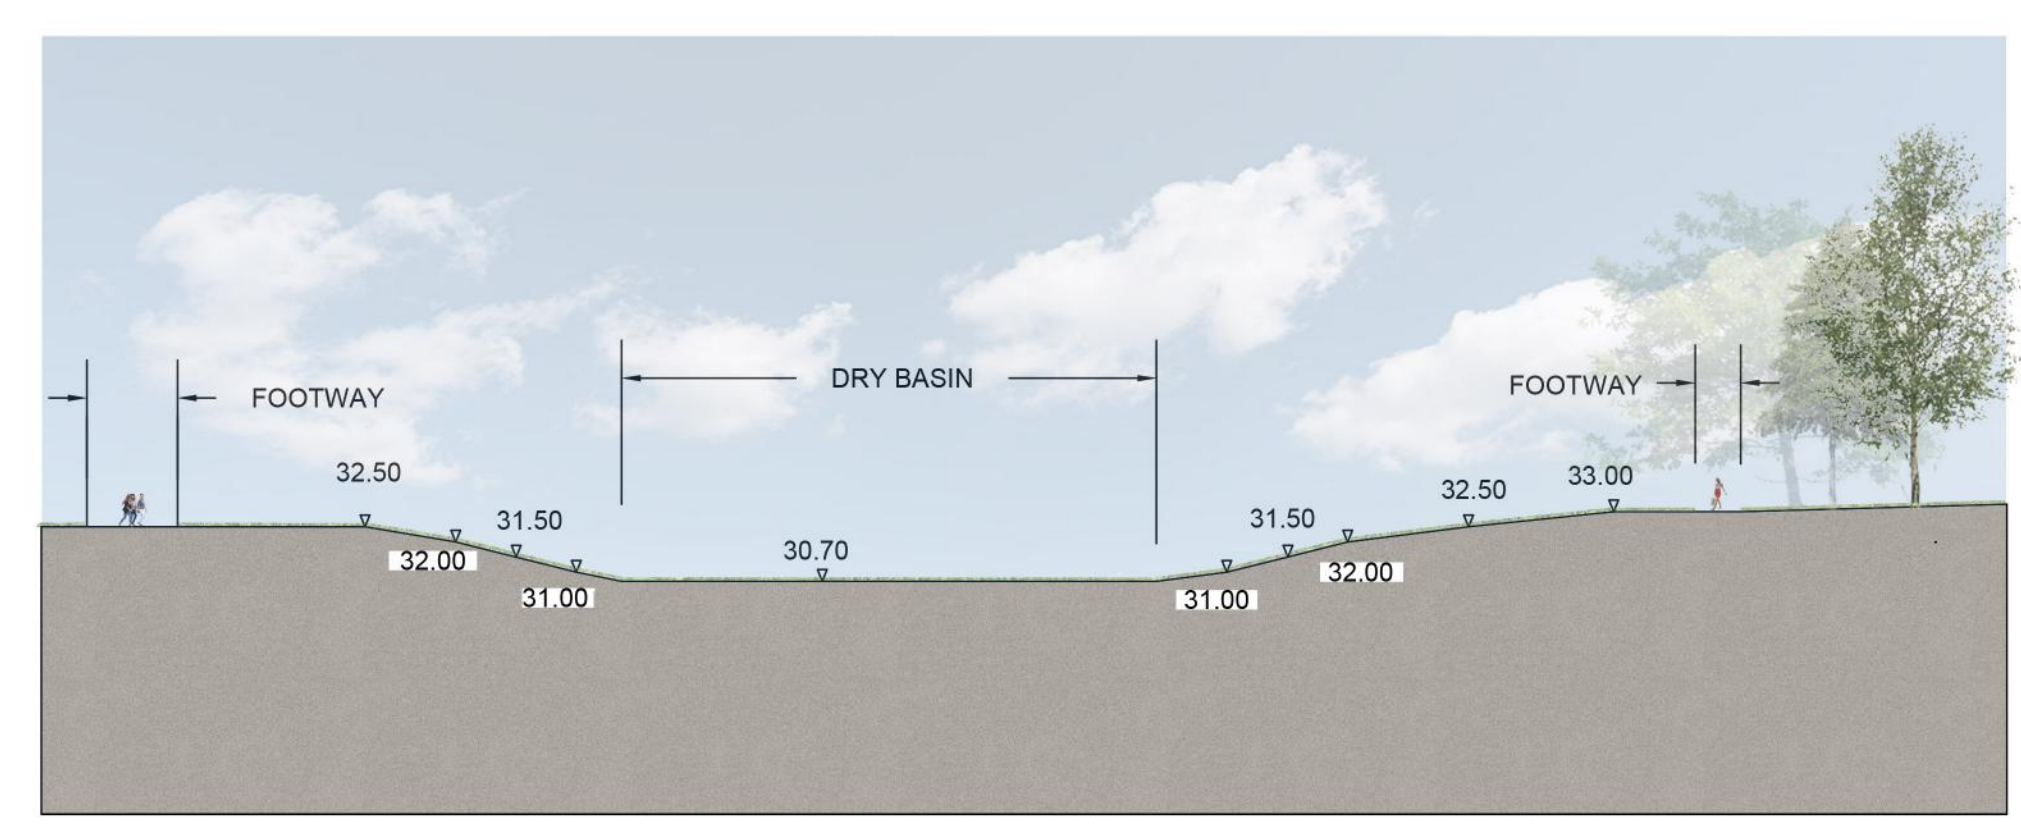

SECTION EE  
SCALE 1:250

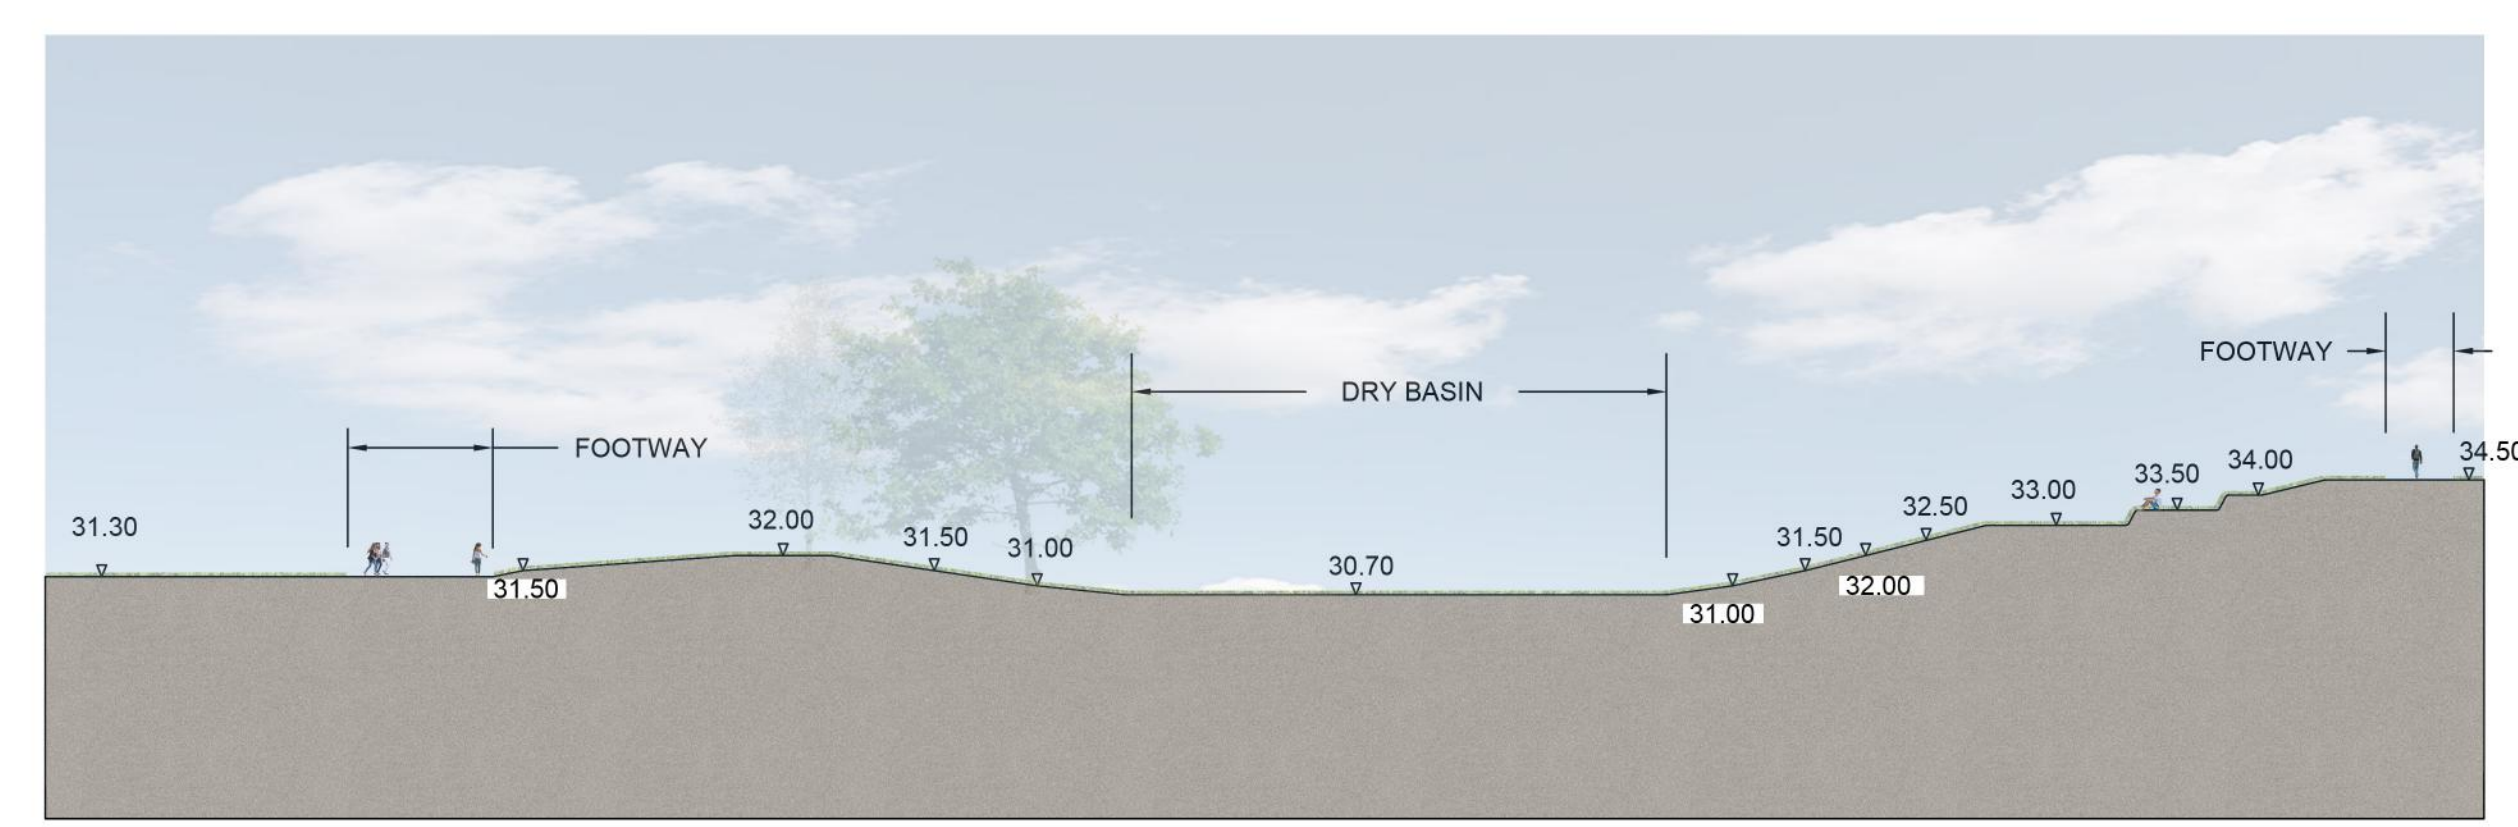

SECTION FF  
SCALE 1:250

Revision	Rev	Author	Checked	Date	
Design Updates	S2	PSJ	EC	EMC	22/03/21
Design Updates	S2	PSJ	KG	EMC	22/03/21
Design Updates	S2	PSJ	KG	EMC	15/12/20
Design Updates	S2	PSJ	KG	EMC	03/12/20
Outline proposals for comment	S2	PSJ	KG	EMC	18/11/20

**oobe**  
 oobe011, north yard, wolverhampton, west Midlands, UK. Tel: +44 (0)191 281 8775  
 London, UK. Tel: +44 (0)203 479 2069  
 277 St George's Ct, Glasgow, West Lothian, Scotland, UK. Tel: +44 (0)151 381 8775  
 www.oobe.co.uk | info@oobe.co.uk

Client: Hargreaves Ltd  
 Project: Blindwells  
 Title: Site Sections