

Only figured dimensions to be used. Dimensions to be verified on site. Any discrepancies should be referred to the Engineer prior to work being put in hand.  
 This drawing is the property of Waterman Infrastructure & Environment Limited, and the drawing is issued on the condition that it is not copied, reproduced, retained or disclosed in any unauthorised person, either wholly or in part without the consent in writing of Waterman Infrastructure & Environment Limited.  
 PricewaterhouseCoopers, Chartered Accountants, 1100 Galloway Road, Glasgow G2 3JF, Scotland  
 PricewaterhouseCoopers, Chartered Accountants, 1100 Galloway Road, Glasgow G2 3JF, Scotland

**GENERAL NOTES**

- THIS DRAWING IS TO BE READ IN CONJUNCTION WITH ALL ENGINEER'S, ARCHITECT'S OR OTHER RELEVANT DRAWINGS AND SPECIFICATIONS.
- ALL DIMENSIONS AND LEVELS ARE TO BE CHECKED ON SITE BY THE CONTRACTOR PRIOR TO PREPARING ANY WORKING DRAWINGS OR COMMENCING ON SITE.
- THE CONTRACTOR MUST ENSURE AND WILL BE HELD RESPONSIBLE FOR THE OVERALL STABILITY OF THE BUILDING STRUCTURE EXCAVATION AT ALL STAGES OF THE WORK.
- ALL WORK BY THE CONTRACTOR MUST BE CARRIED OUT IN SUCH A WAY THAT ALL REQUIREMENTS UNDER THE HEALTH AND SAFETY AT WORK ACT ARE SATISFIED.
- ALL WORK IS TO BE CARRIED OUT IN COMPLIANCE WITH THE REQUIREMENTS OF THE RELEVANT STATUTORY AUTHORITIES AND REGULATIONS.

**LEGEND**


- DENOTES PROPOSED FOUL WATER PIPE
- DENOTES PROPOSED SURFACE WATER PIPE
- DENOTES PROPOSED FOUL WATER RISING MAIN
- DENOTES PROPOSED FILTER DRAIN
- DENOTES PROPOSED ADOPTED BASIN
- DENOTES PROPOSED GULLY



**ICES LOCH**  
 REFER TO DRAWING 17684-WIE-92-ZZ-DR-C-0001 FOR THE DRAINAGE STRATEGY.

ICES LOCH PROVIDING ATTENUATION VOLUME UP TO 1 IN 100 YEAR STORM EVENT.

MAXIMUM WATER LEVEL WITHIN BAGNS TO BE 1.3m AS PER SEWERS FOR SCOTLAND 4.

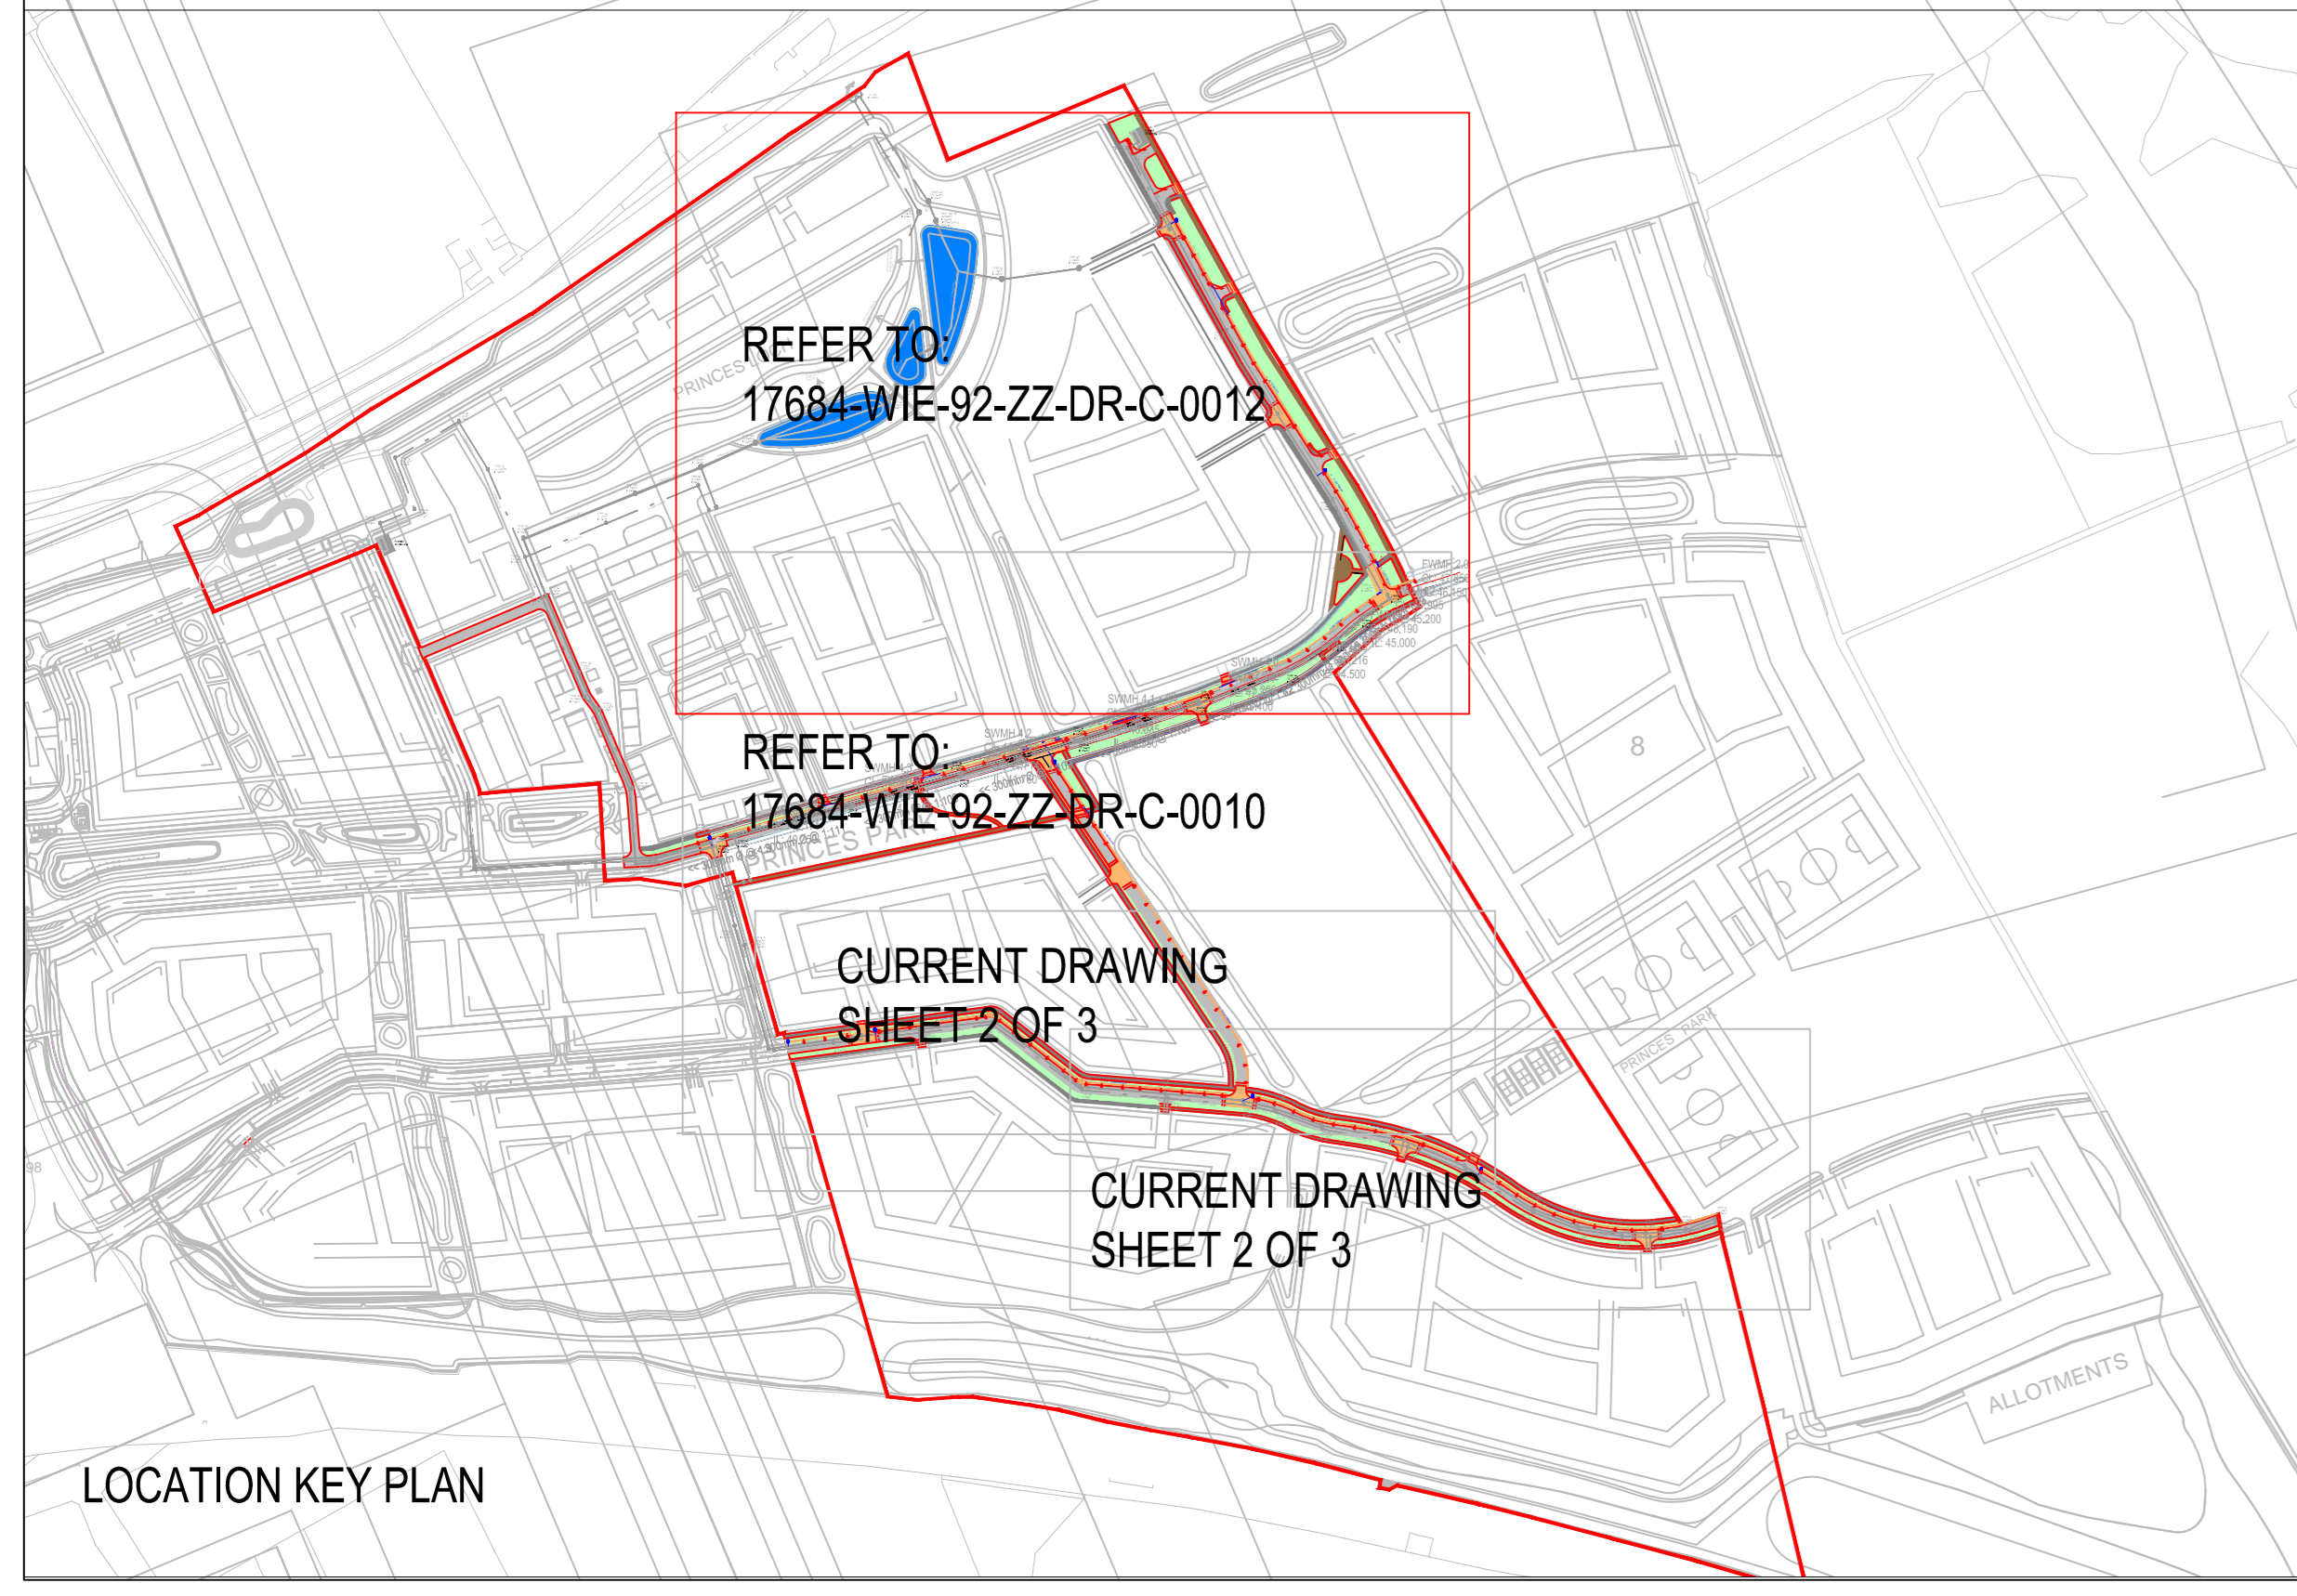

**LOCATION KEY PLAN**

CONNECTING PIPEWORK BETWEEN 2 ADJOINING FILTER DRAINS


PROPOSED GULLIES AT MAXIMUM 15m SPACING IN ACCORDANCE WITH ELD GUIDELINES

DOUBLE GULLIES AT RAISED JUNCTIONS

GRADIENT BREAK IN FILTER TRENCH

DOUBLE GULLIES AT RAISED JUNCTIONS

PROPOSED GULLIES AT MAXIMUM 15m SPACING IN ACCORDANCE WITH ELD GUIDELINES

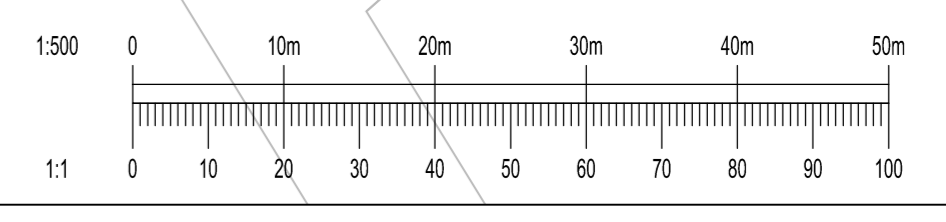

Rev	Date	Description	By
P02	14.01.21	AMENDED TO SUIT ARCHITECT LAYOUT	PM
P01	18.12.20	ISSUED FOR PLANNING	KK

**BLINDWELLS**

**PHASE 2 - PROPOSED ROAD DRAINAGE SHEET 3 OF 3**

Client: HARGREAVES SERVICES (BLINDWELLS) LTD



South Suite 8 Nelson Mandela Place Glasgow G2 1BT  
 1100 Galloway Road  
 mail@watermangroup.com www.watermangroup.com

**PLANNING**

Drawn By	Checked By	Waterman Ref
PM	TH	WIE17684
KK	03.12.20	Scale @ A3 1:1000
Project	Originator	Volume
17684-WIE-92-ZZ-DR-C-00012		
Revision	Number	Phase