


21/00272/P

Not Set

Not Set

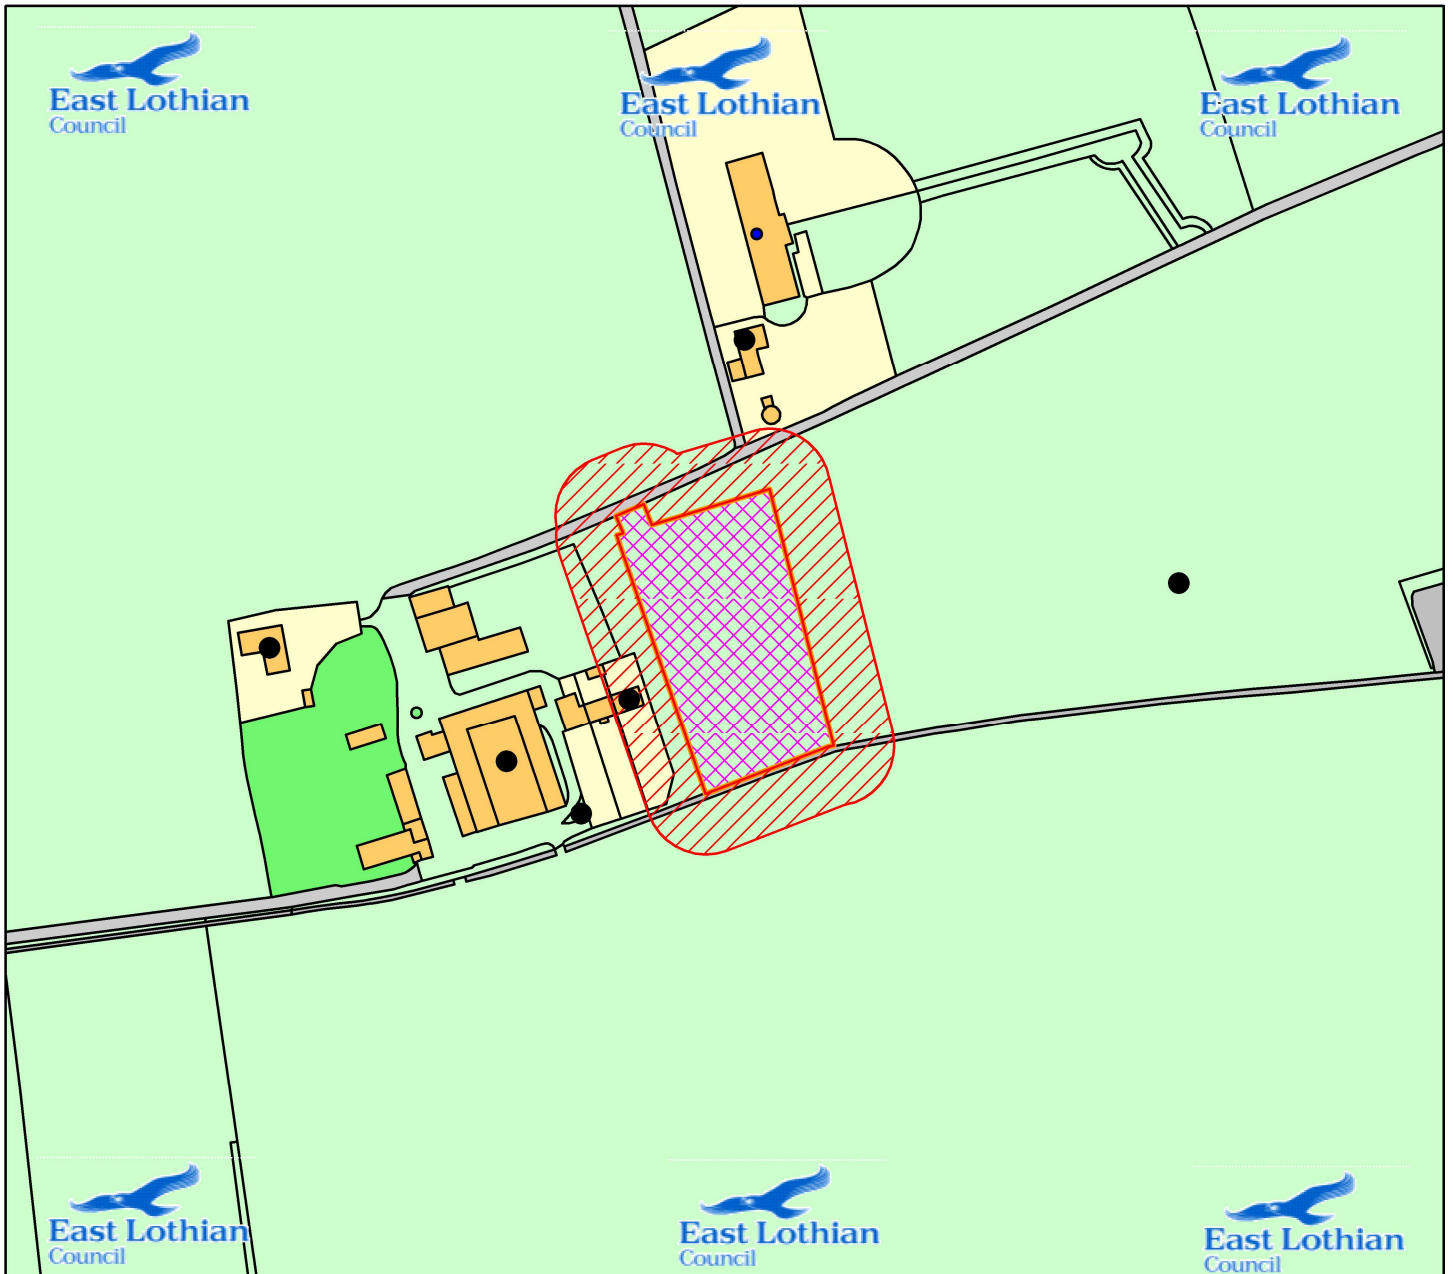

Scale : 1:2,500



Organisation	<b>East Lothian Council</b>
Department	Planning
Date	12/04/2021
SLA Number	100023381