
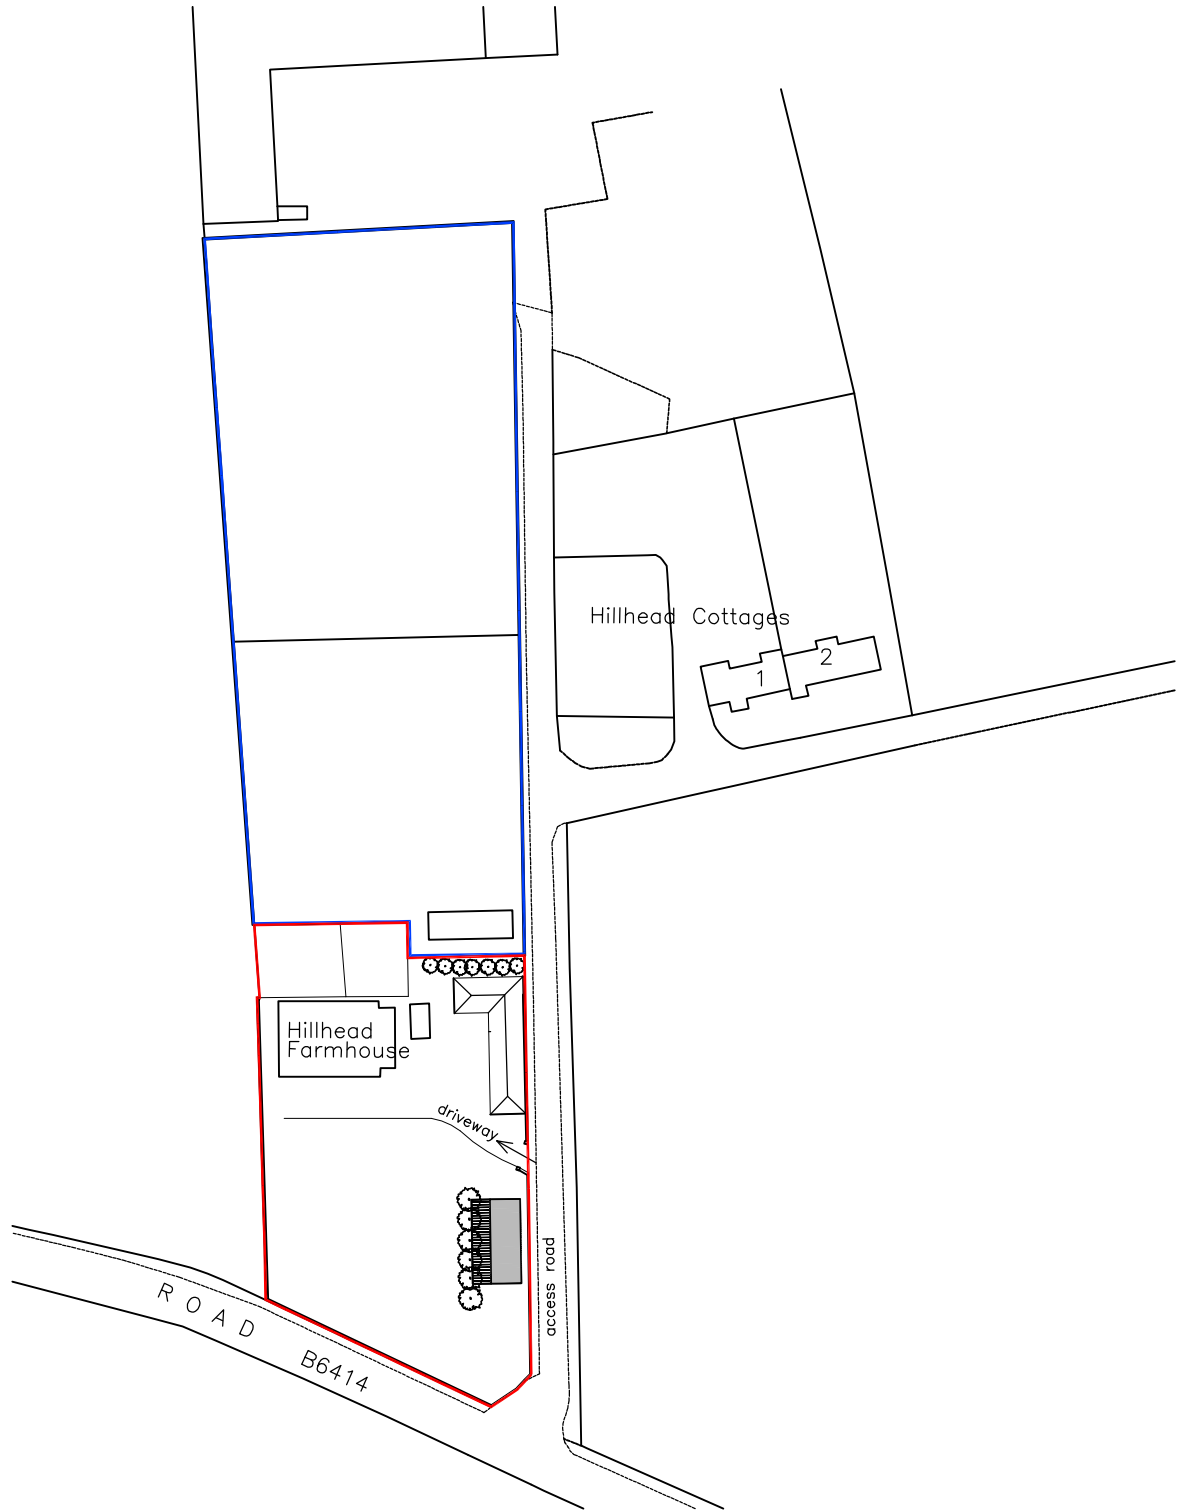



1:1250

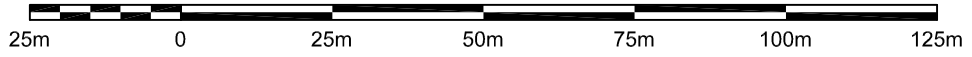

LOCATION PLAN 1:1250

Key

- Red line indicates site of application
- Blue line indicates agricultural land in ownership of applicant. (paddock/stable)

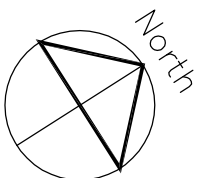

HILLHEAD FARMHOUSE CARBERRY, EH21 8QE	Niall Young ARCHITECTURE LTD. 32/12 Hardengreen Business Park Dalhousie Road, Eskbank EH22 3NX Tel 0131 660 6599 Fax 0131 663 8771		Scale 1:1250A4	DO NOT SCALE
	Drawn CGY	Date 29/03/21		
	2043(00)01B			