


21/00395/P

Not Set

Not Set

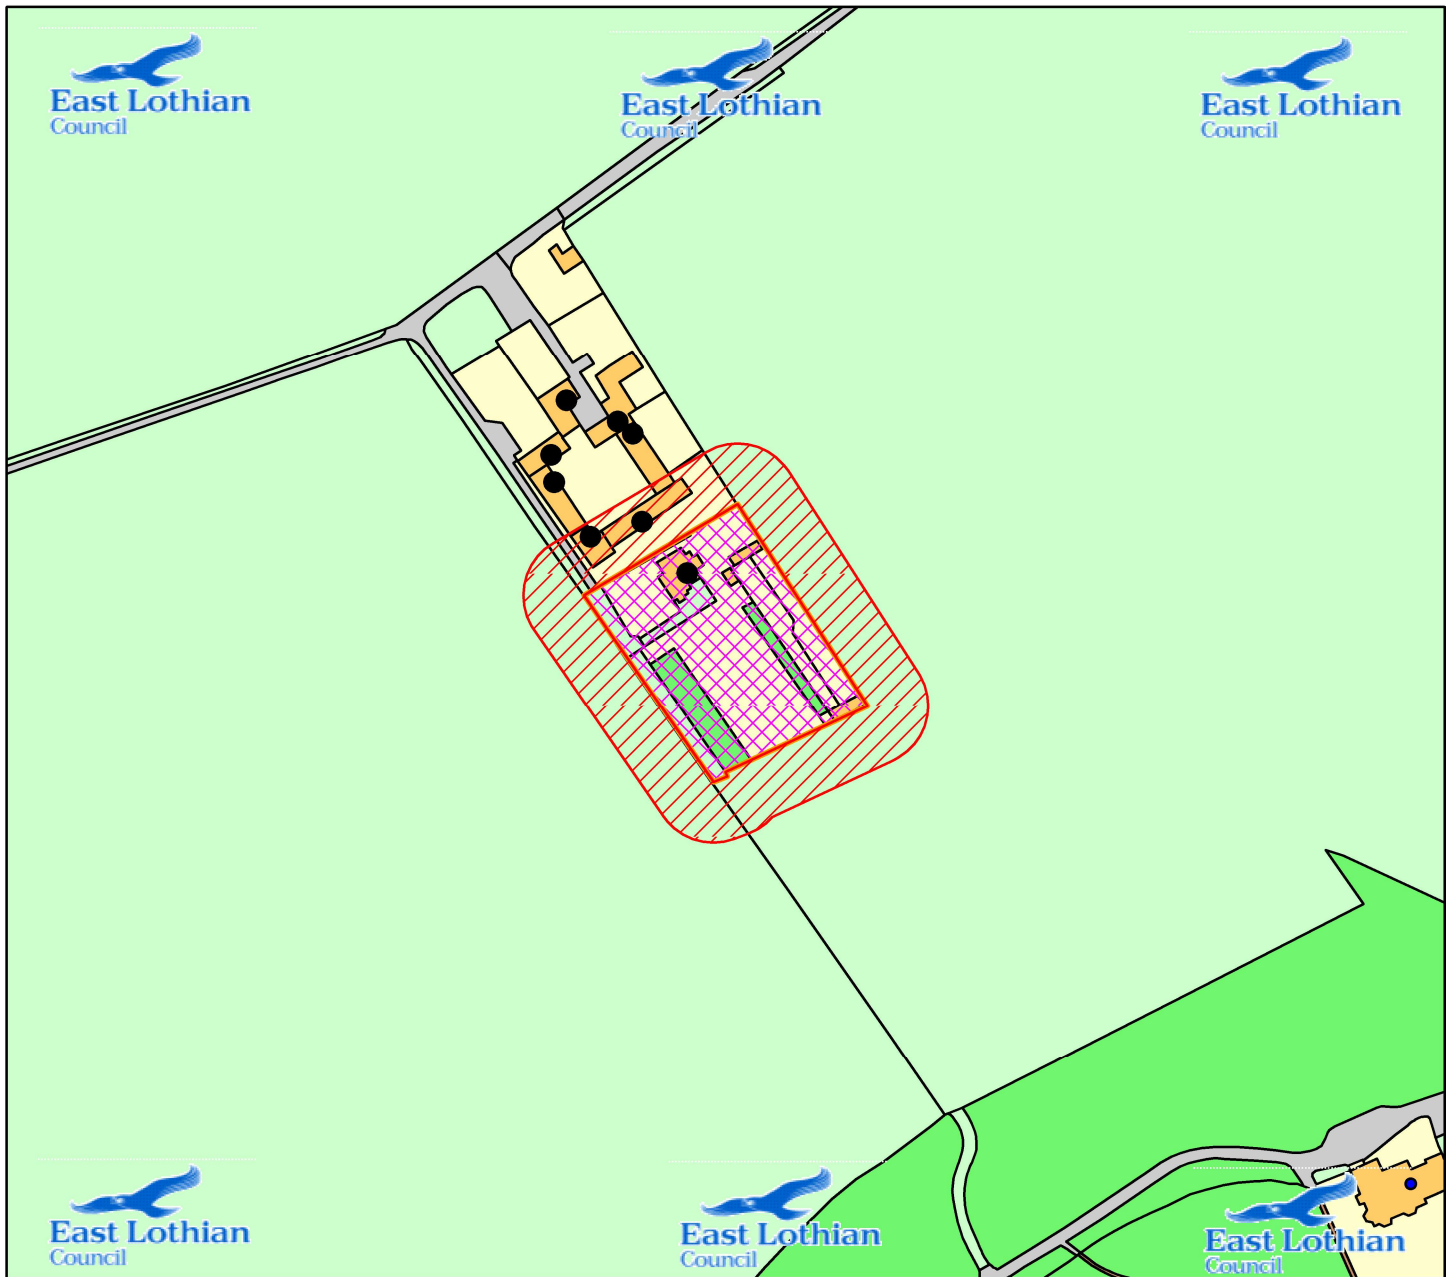

Scale : 1:2,500



Organisation	East Lothian Council
Department	Planning
Date	13/04/2021
SLA Number	100023381