


Part North elevation as proposed

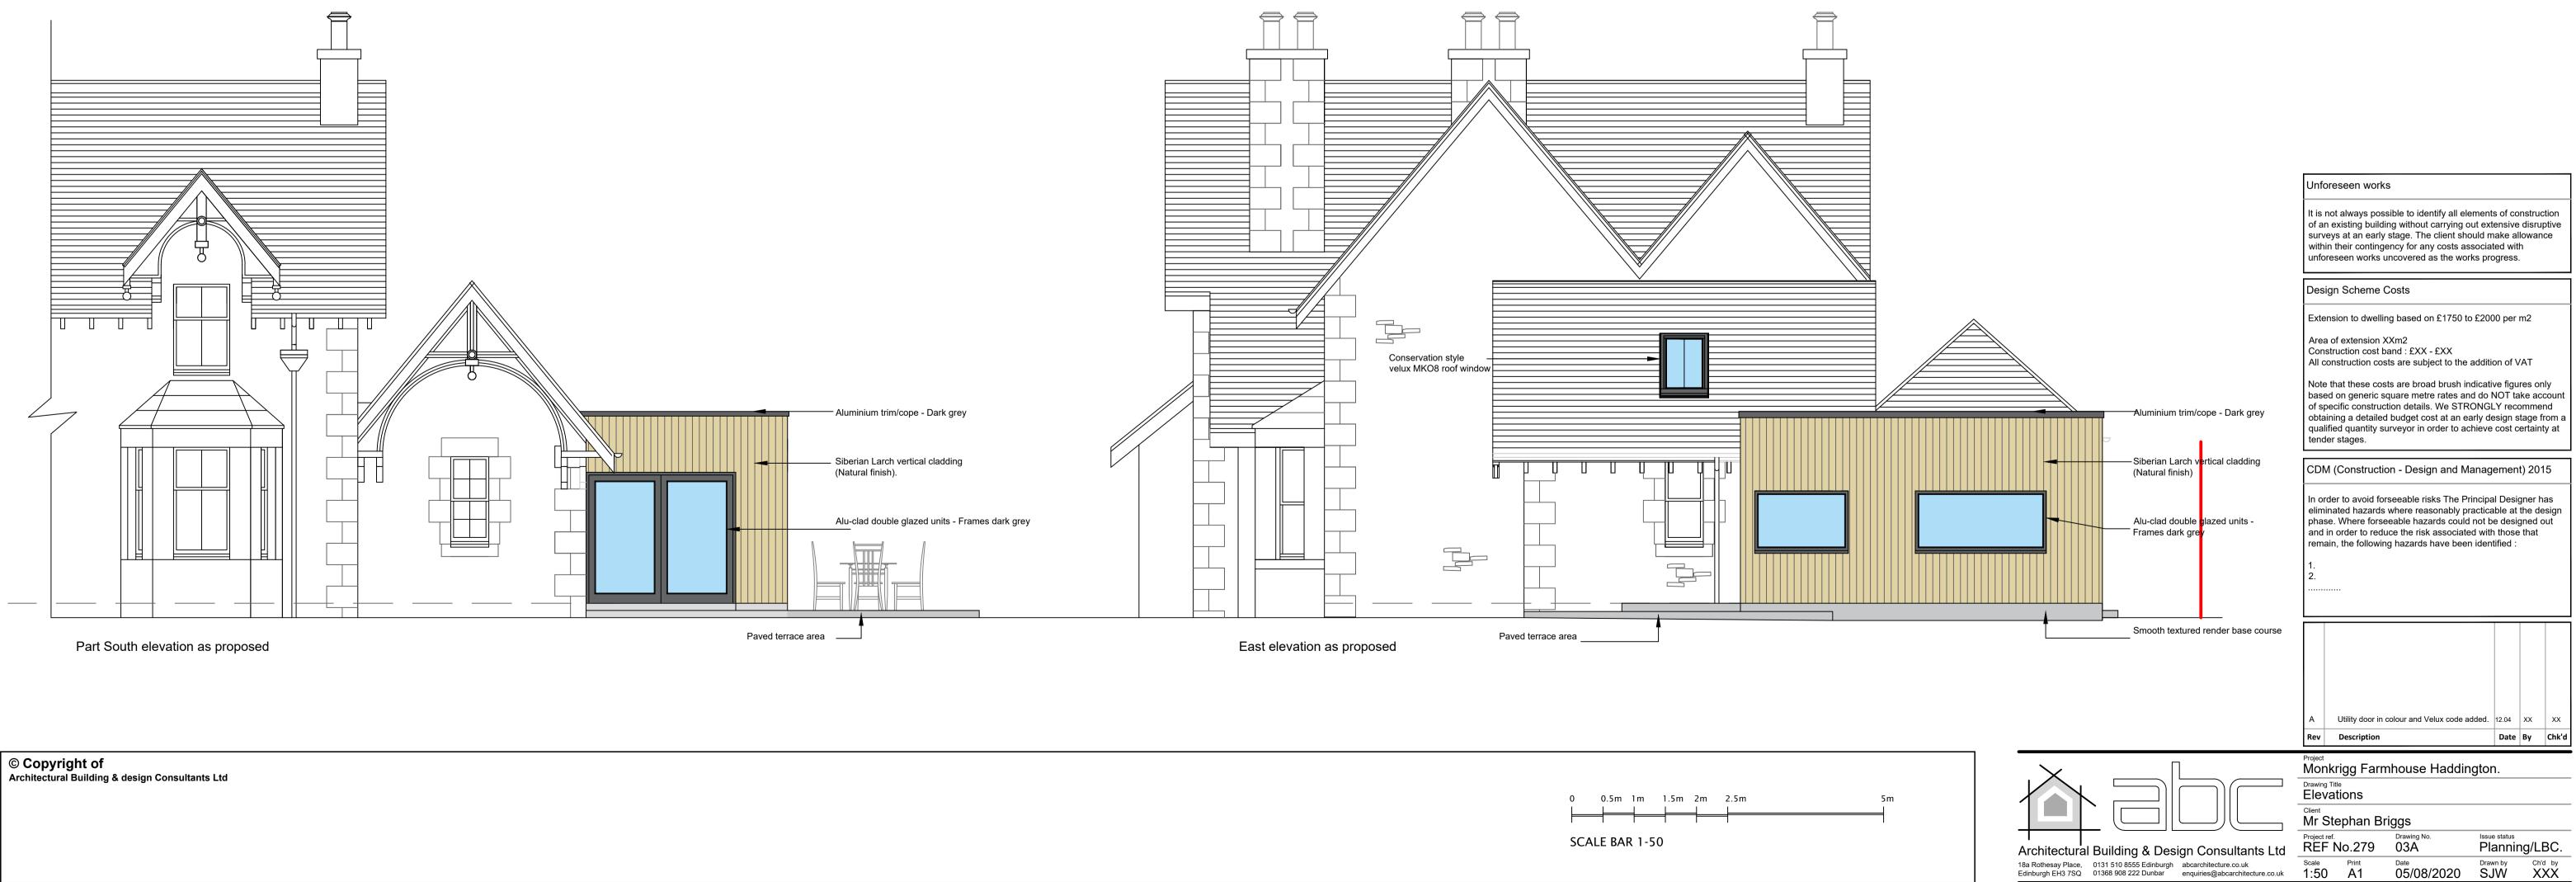

0 	0.5m 1m	1.5m 2m	2.5m L	5m
SC	ALE BAR 1	50		