
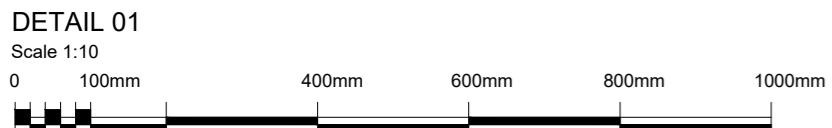


Stainless Steel Sheffield Senior Cycle Stand - (4 Number Concrete in version)

Specifications
Size - 665x1100mm (HxL)
Below Ground - 300mm (Concrete in only)
Tube - 48mm diameter
Wall thickness Stainless Steel - 2.0mm
Material - Stainless Steel
Stainless Steel Grade - 304 / 316.

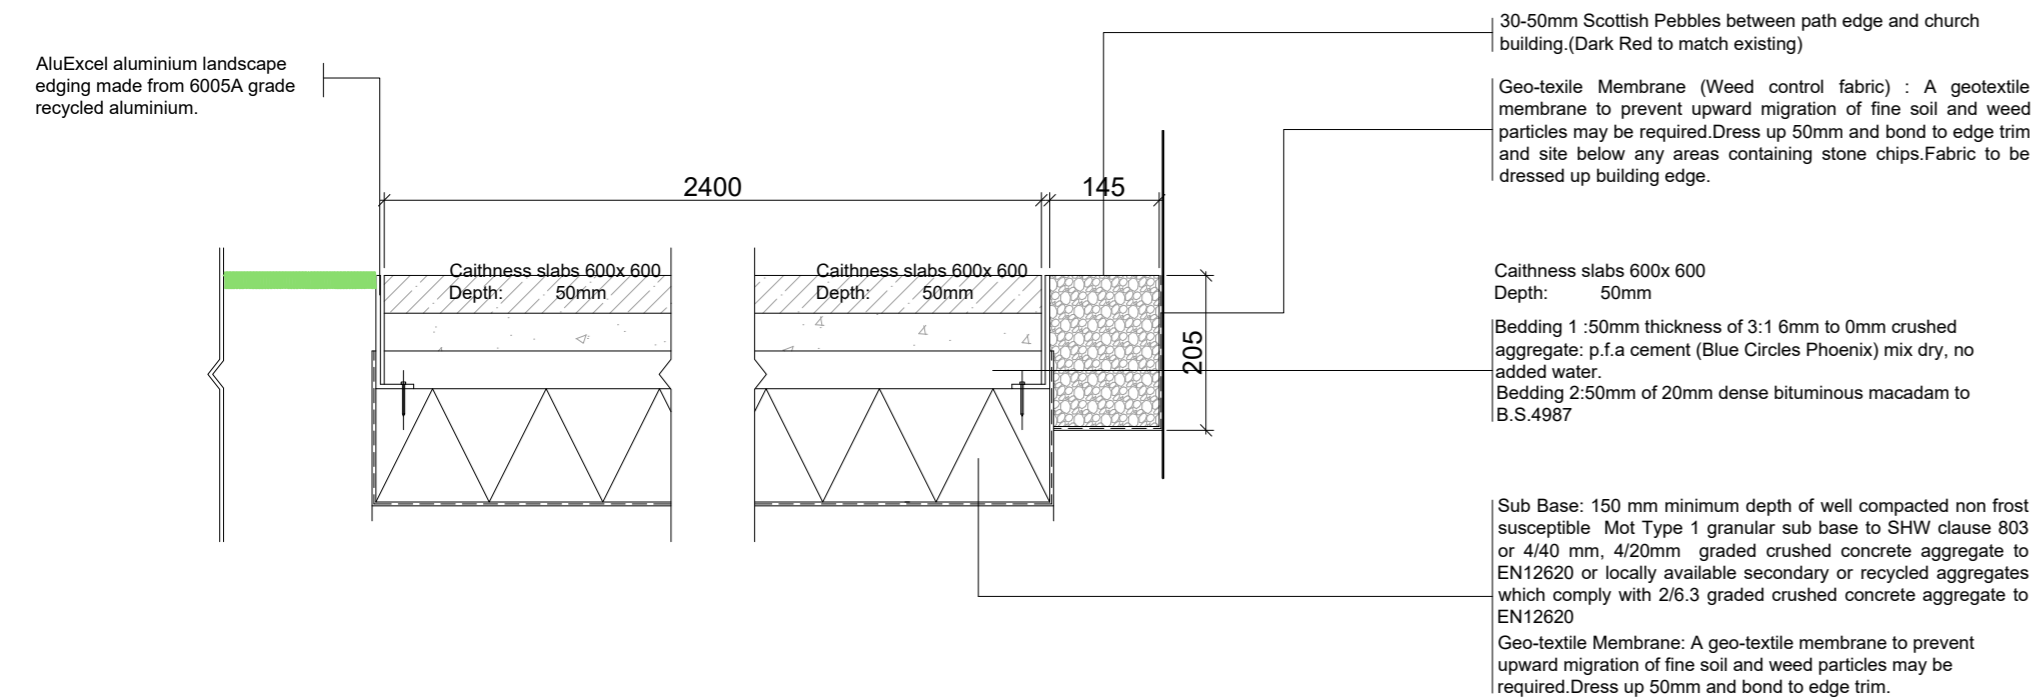

DETAIL-EDGE TRIM BETWEEN GRASS & SLABS
Scale 1:10
Kinley Northpoint, Staplecross, TN32 5BS
AluExcel aluminium landscape edging made from 6005A grade recycled aluminium.
Colour: Silver
Size : 2500x 150

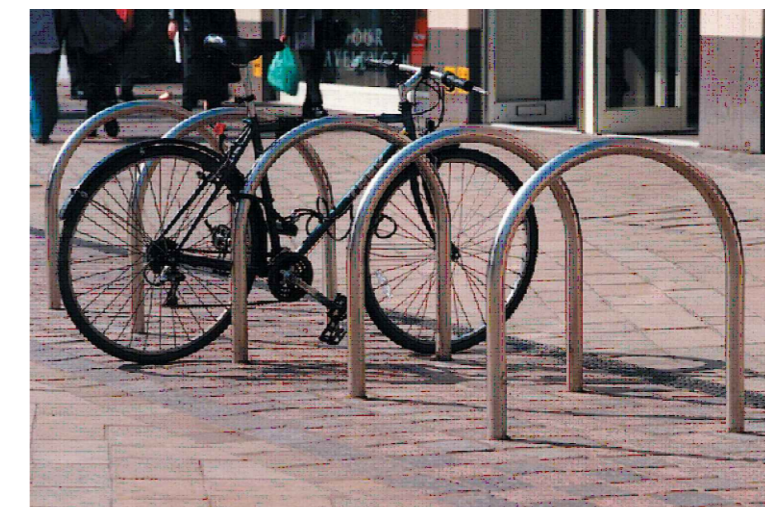


IMAGE BIKE STANDS
nts

Richard Atkins, RIBA , FRIAS , FRSA Chartered Architect.
1 Carlarlock Farm Cottages, by Tranent EH33 2HF
Tel/Fax 01875 614 105 Mob 0771 345 3407
Email: richard@atkins-architecture.co.uk

Project:
**ST ANNE'S
WESTGATE
DUNBAR**

Client:
ST ANNE'S VESTRY COMMITTEE

Title:
NEW BICYCLE RACK INSTALLATION

Job No: 20/07 Drawing No: (-) 001 Scale: 1:200@A3 Date: Feb 2021

Status: Planning Consent