


EXISTING BUILDING SIDE ELEVATION (SCALE 1:50)

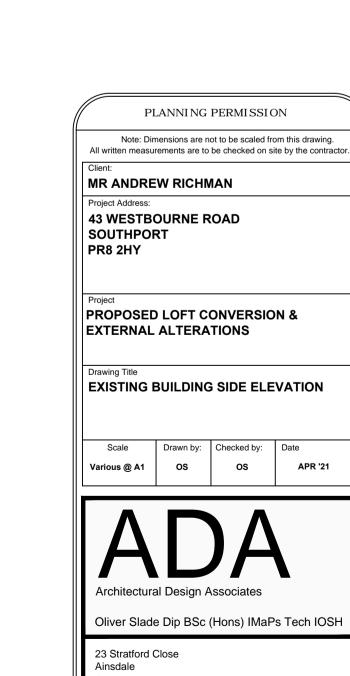

Southport PR8 2RT Tel: 01704 573226 Mob: 07718476930

Web: www.ada-architectural.com Email: slade.oliver@gmail.com

Project No. Drawing No.

20/0100/WR

WR/ADA/11/A

os

APR '21

Drawing detail and dimensions stated are for guidance only and should not be relied upon. It is the contractors responsibility to check site before ordering materials or commencing work on site.