


EXISTING FIRST FLOOR LAYOUT PLAN (SCALE 1:50)

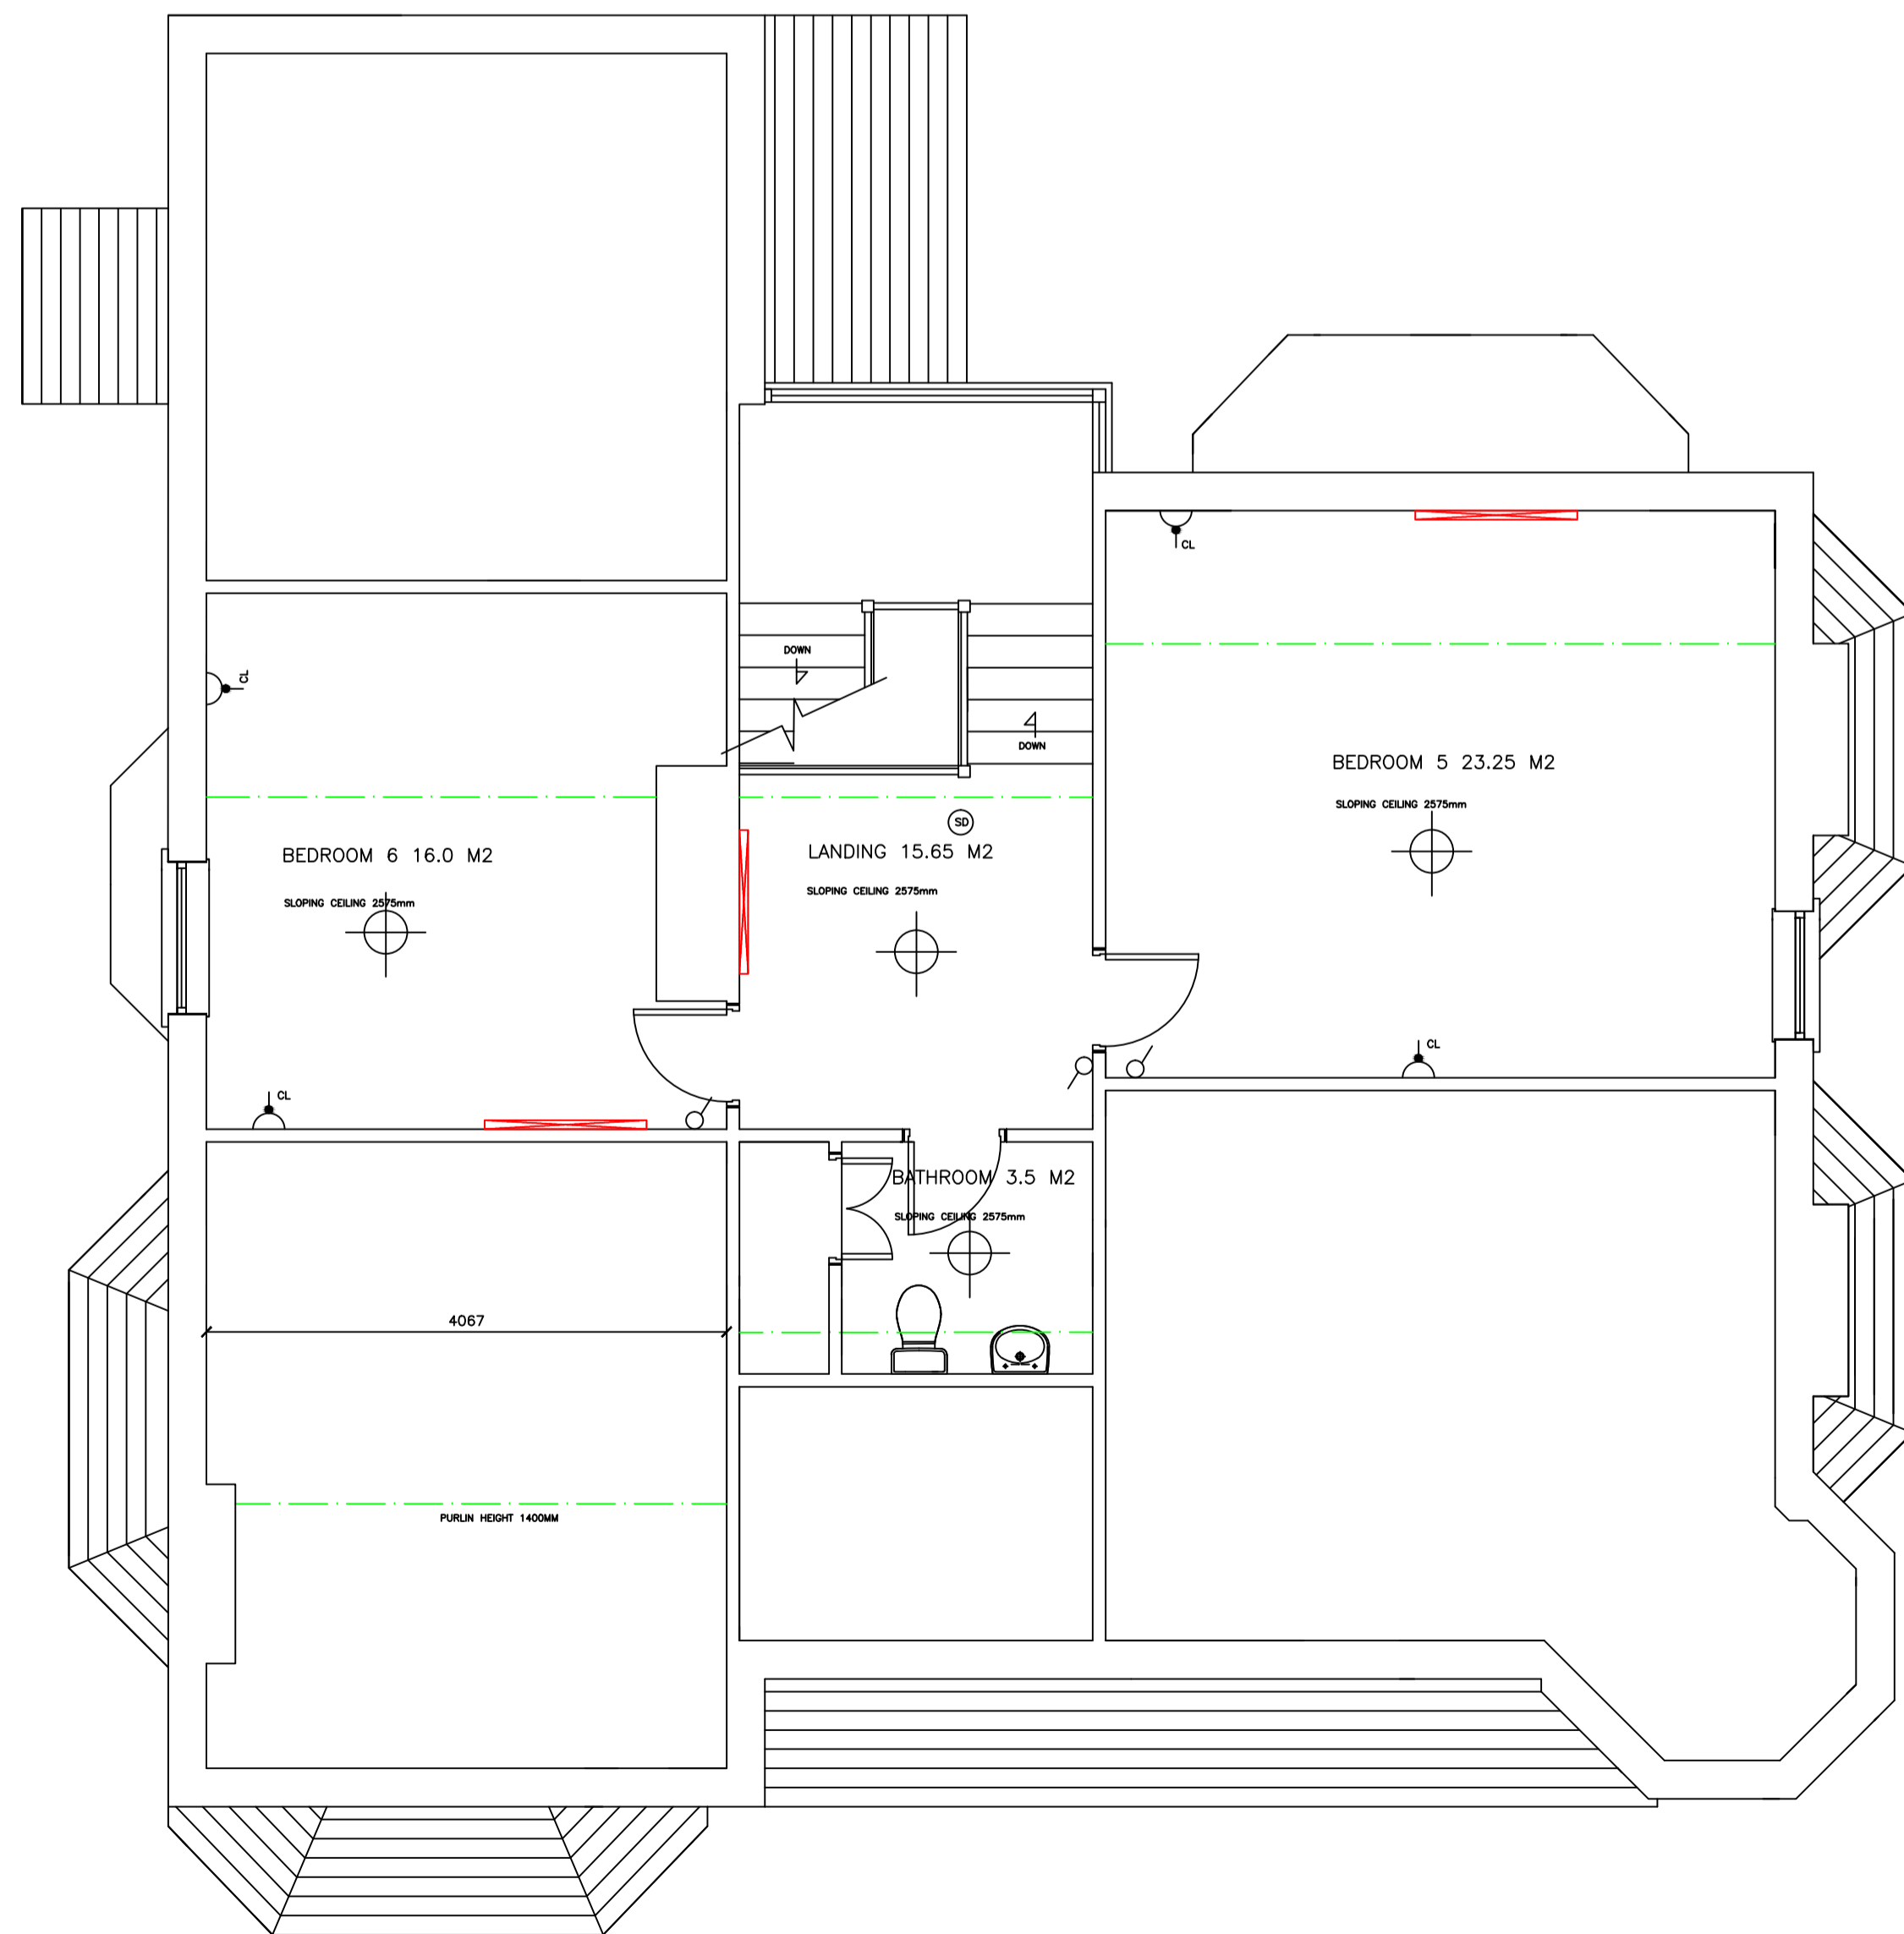

EXISTING SECOND FLOOR LAYOUT PLAN (SCALE 1:50)

Drawing detail and dimensions stated are for guidance only and should not be relied upon. It is the contractors responsibility to check site before ordering materials or commencing work on site.

PLANNING PERMISSION

Note: Dimensions are not to be scaled from this drawing. All written measurements are to be checked on site by the contractor.

Client:
MR ANDREW RICHMAN

Project Address:
**43 WESTBOURNE ROAD
SOUTHPORT
PR8 2HY**

Project:
**PROPOSED LOFT CONVERSION &
EXTERNAL ALTERATIONS**

Drawing Title:
**EXISTING BUILDING FIRST &
SECOND FLOOR LAYOUT PLANS**

Scale	Drawn by:	Checked by:	Date
Various @ A1	OS	OS	DEC '20

ADA
Architectural Design Associates

Oliver Slade Dip BSc (Hons) IMaPs Tech IOSH

23 Stratford Close
Ainsdale
Southport
PR8 2RT
Tel: 01704 573226
Mob: 07718476930
Web: www.asa-architectural.com
Email: slade.oliver@gmail.com

Project No.	Drawing No.	Revision
20/100WR	WRADA/2/A	A